

Arbor Cultural Ltd.
Providing Expertise on Your Trees (R)

36 Central Avenue, West Molesey, Surrey, KT8 2QZ
T 0333 577 5523 M 07899 984162
E: admin@arbor-cultural.co.uk W: www.arbor-cultural.co.uk

Client: Mr Singh
Project: 19 Blossom Way, Uxbridge, London, UB10 9LL

Title: TREE CONSTRAINTS PLAN
TREE PROTECTION PLAN

Date: 25/04/25 Scale: 1: 200 Original Paper Size: A1

Drawn: IST Checked: - N/A Job Ref: AC.2025.396

Drawing Number: TPP-01 Rev: A

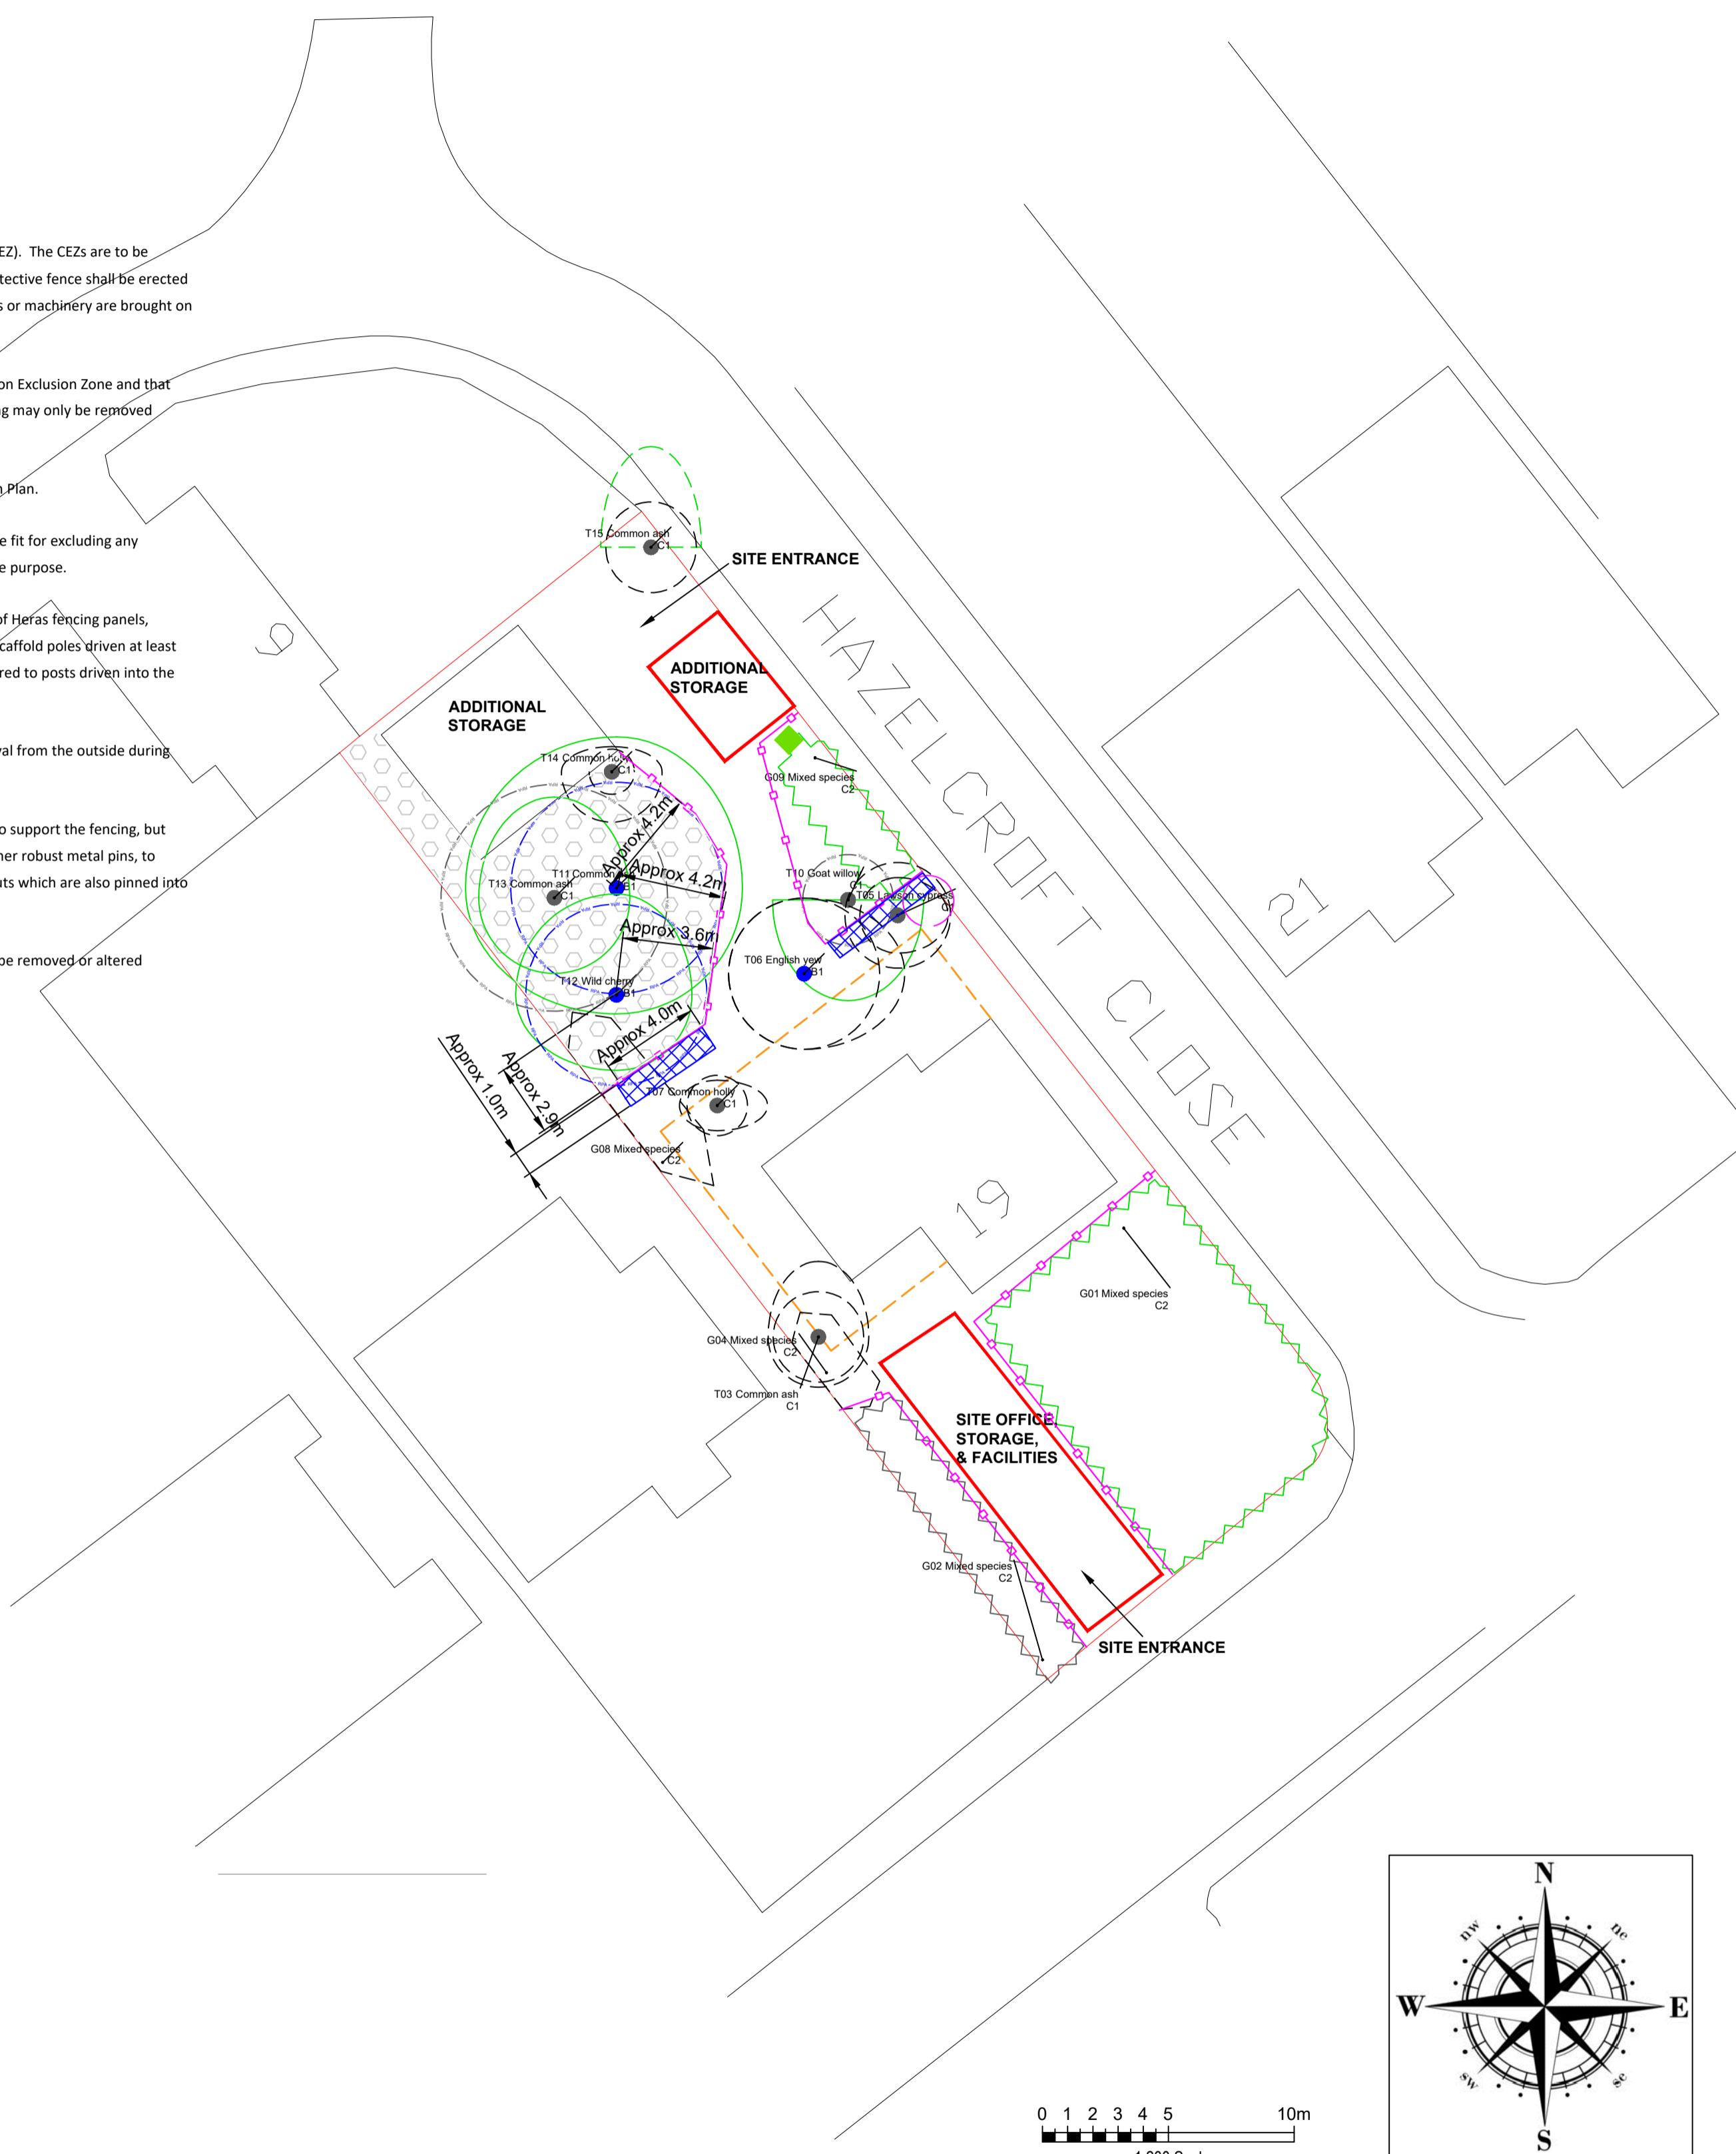


Figure 1 Fence Specification Soft Ground


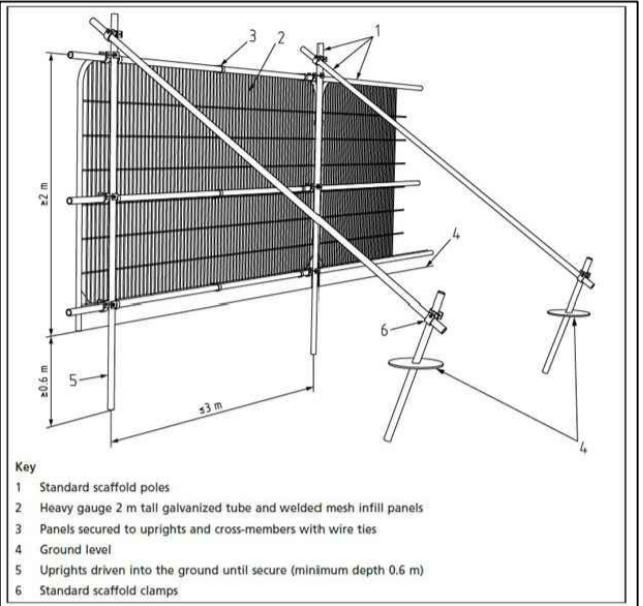


Figure 2 Fence Specification Hard Ground ONLY

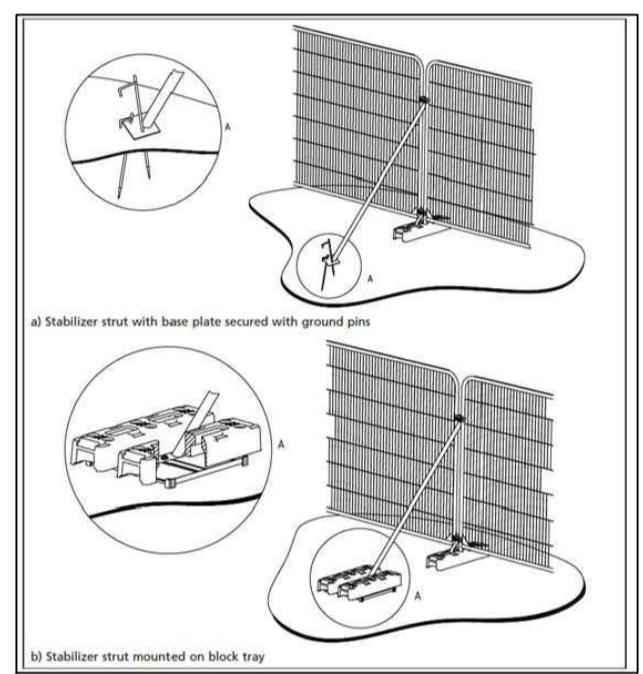

2 Ground Protection Measures

- The ground protection measures will be for pedestrian work access only. This will consist of a single thickness of scaffold boards placed either on top of a driven scaffold frame to form a suspended walkway, or on top of a compression-resistant layer (e.g., 100mm minimum depth of woodchip), laid onto a geotextile membrane.
- Alternatively, Ground Guards or a similarly tested product, as detailed in Appendix VI could be used. This is in accordance with BS 5837 (2012) and is to prevent compaction to the underlying soil.
- If scaffolding is being installed then a false floor can be created just above ground level. This will act as ground protection preventing the soil underneath from being compacted by site activity, as shown in Figure 3 of Appendix I and on AC.2022.229 TPP-01 Rev A.

Figure 3 Example of Signage on Fencing

