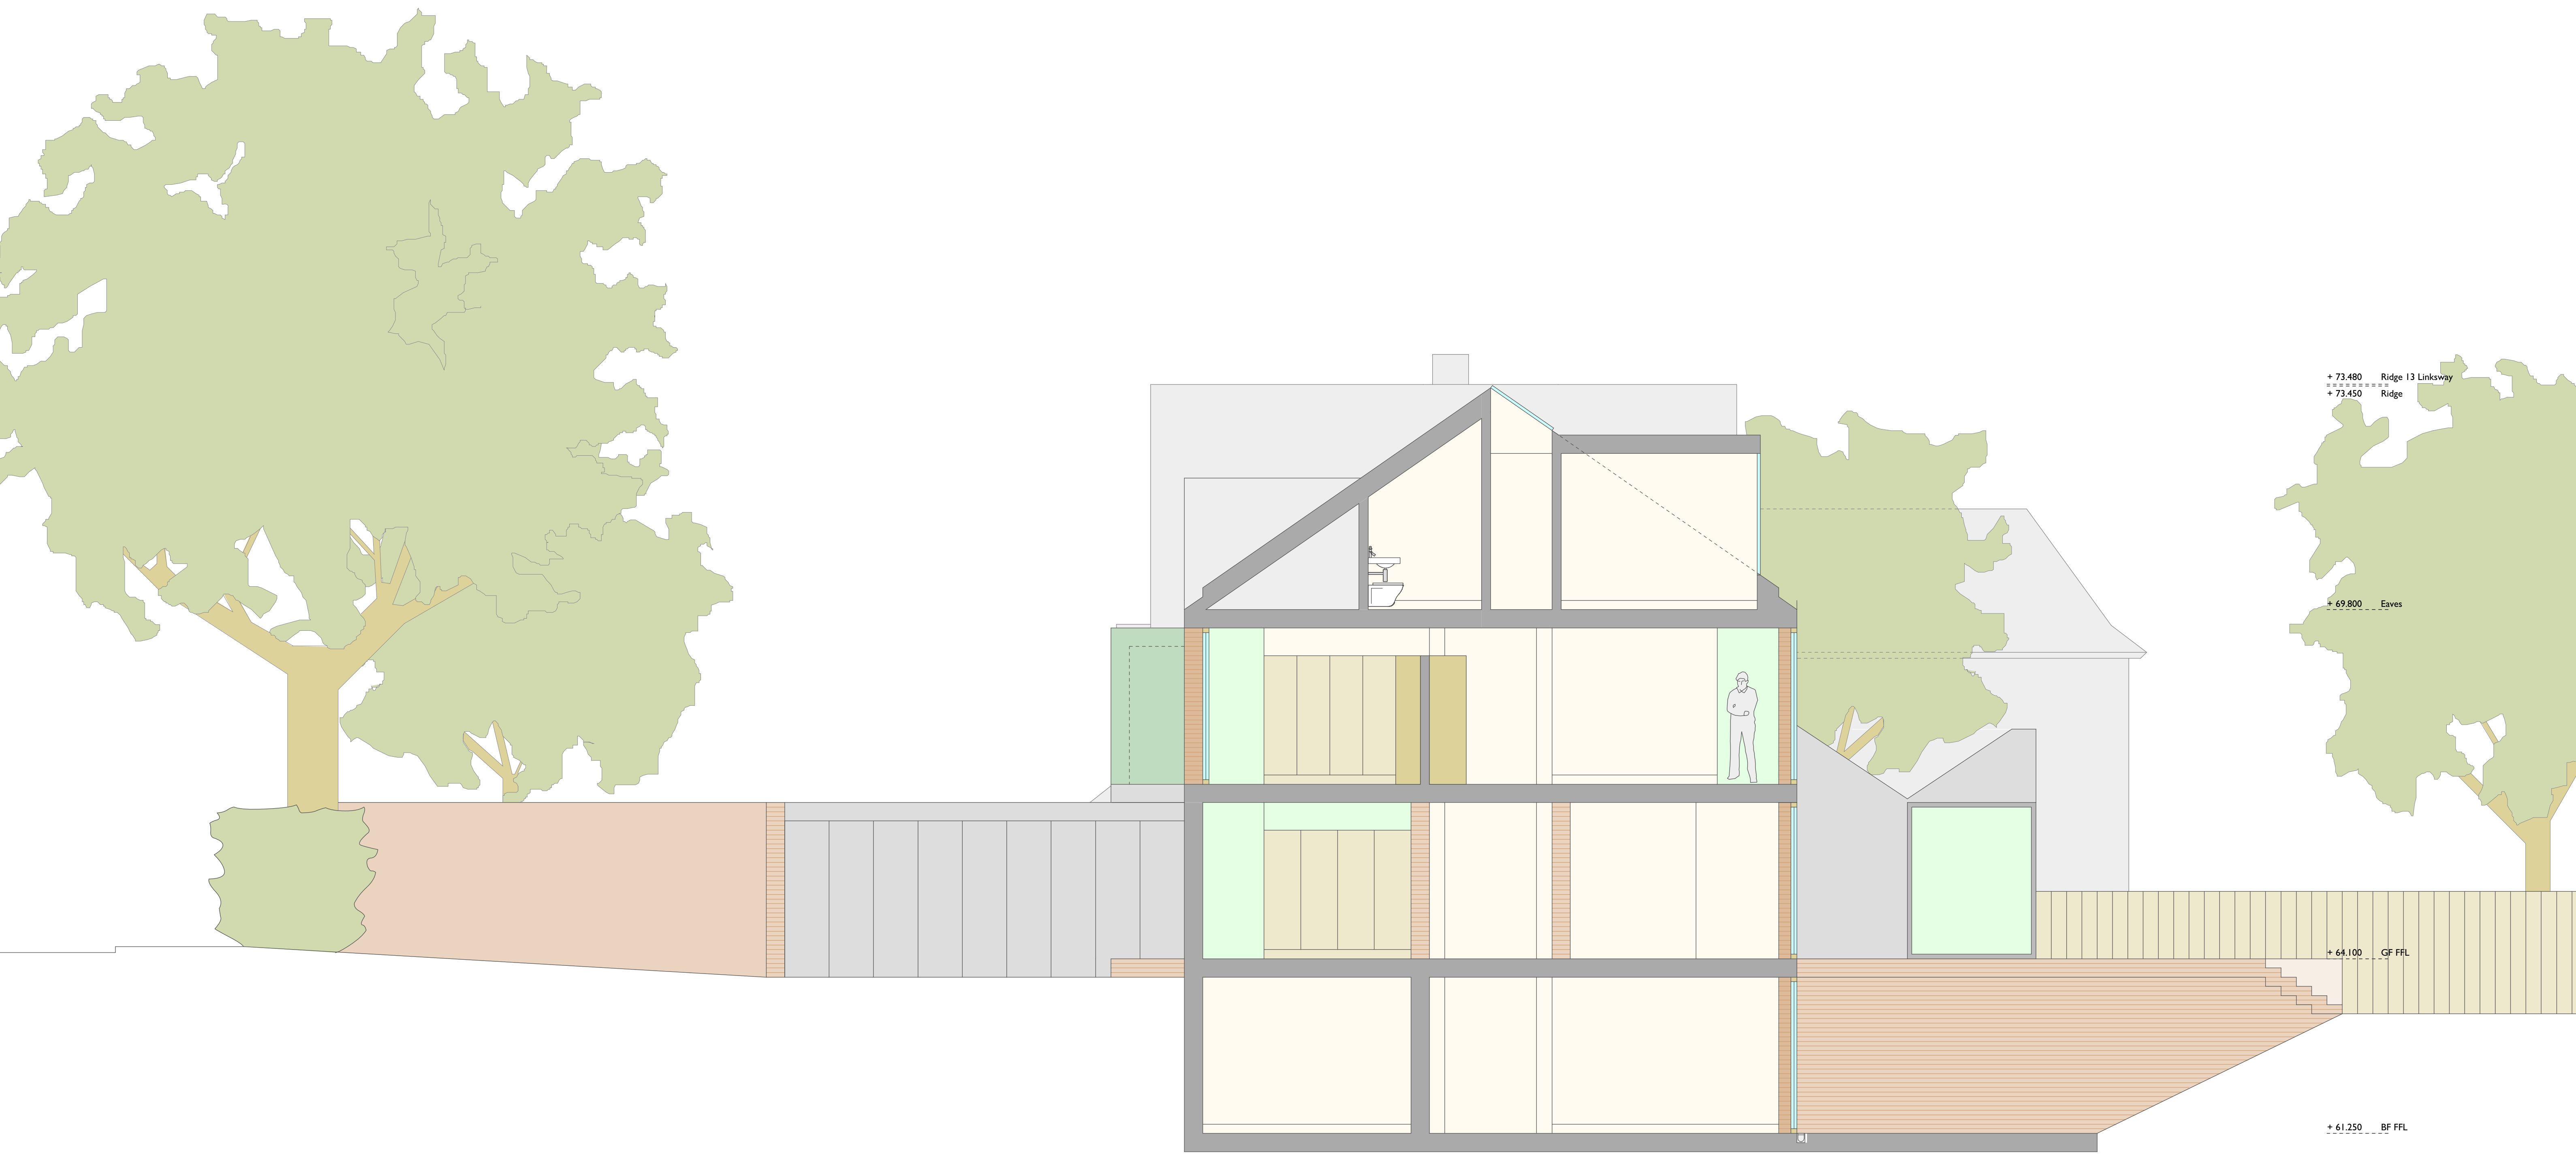


project title	13A Linksway Northwood Middlesex HA6 Proposed Cross Section I		smerin architects The Studio 28 Killyon Road London SW8 2XT contact@smerin.co.uk www.smerin.co.uk
scale	1:100 at A3	project number	A102
date	16.01.17	drawn by	PS
drawing status	Planning	checked by	PS
drawing number	PL 112	revision	-