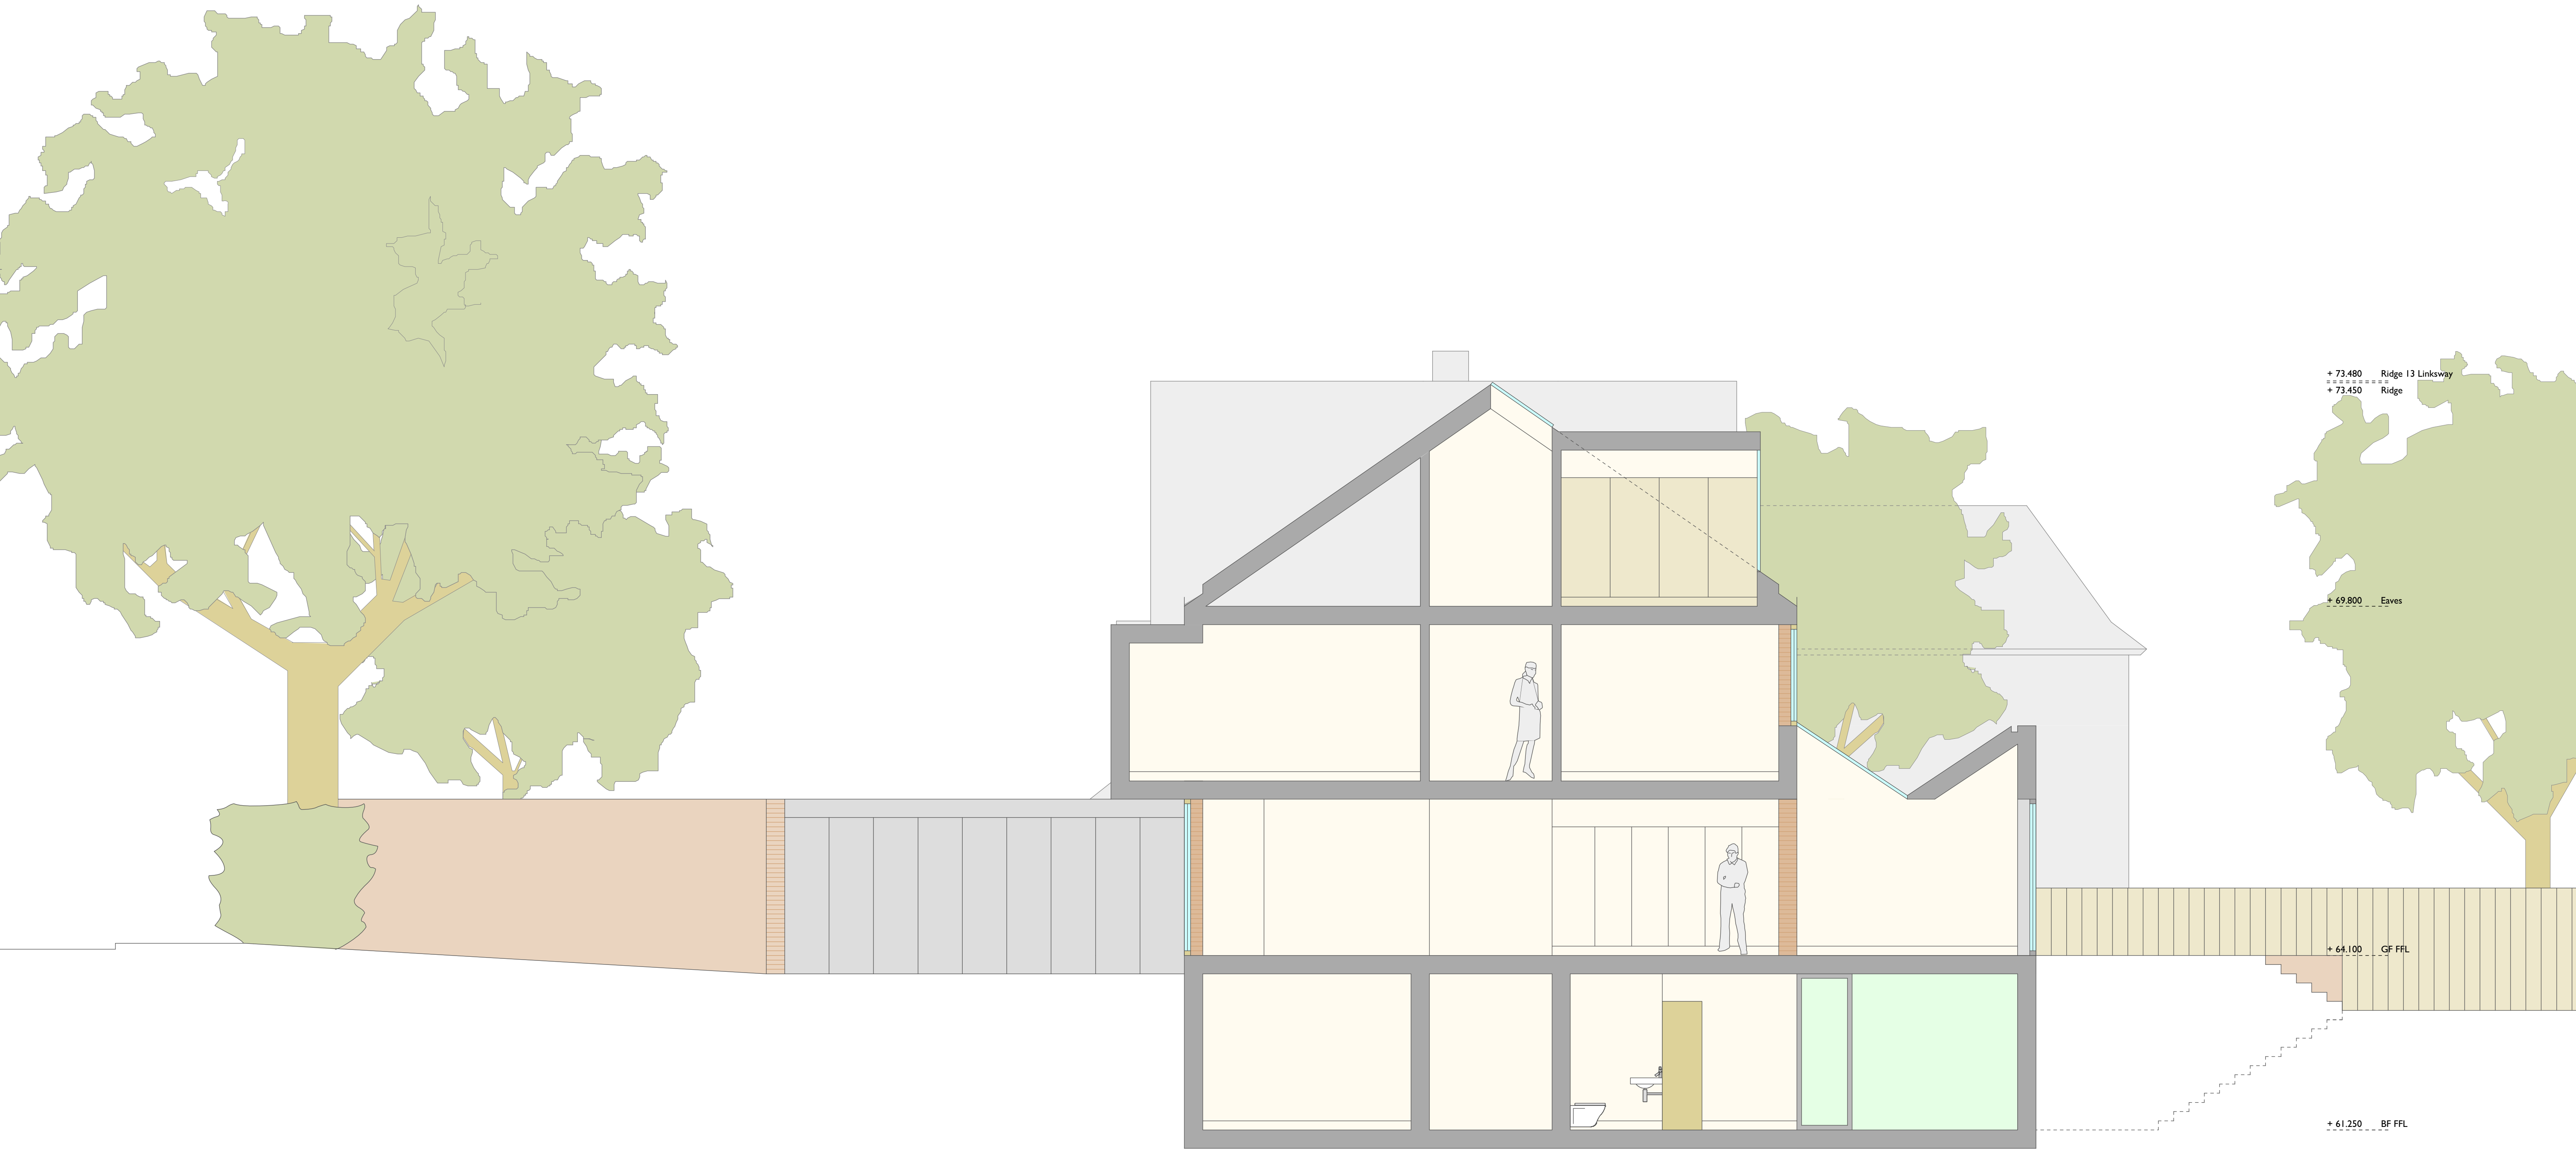


|                |                                                                  |                |   |
|----------------|------------------------------------------------------------------|----------------|---|
| project title  | 13A Linksway Northwood Middlesex HA6<br>Proposed Cross Section 3 |                | <b>smerin</b> architects<br>The Studio<br>28 Killyon Road<br>London SW8 2XT<br>contact@smerin.co.uk<br>www.smerin.co.uk |
| scale          | 1:100 at A3                                                      | project number | A102   |
| date           | 16.01.17                                                         | drawn by       | PS   |
| drawing status | Planning                                                         | checked by     | PS   |
| drawing number | PL 114                                                           | revision       | -   |