


AERIAL VIEW

Site shown
in red

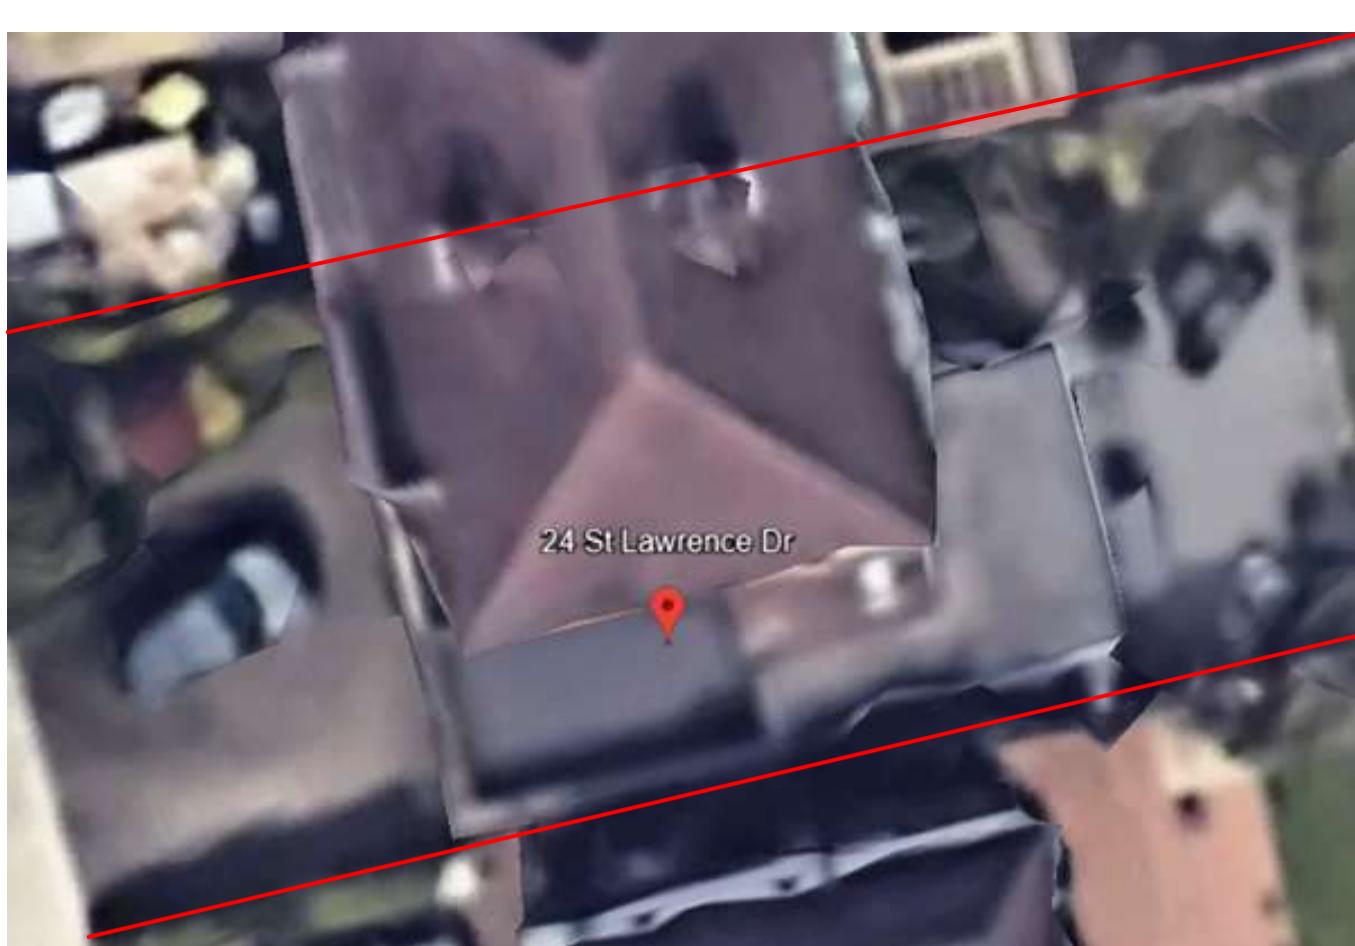

Description of proposed works

Ground floor - Rear infill extension
- Internal alterations

First floor - Rooflights
- Side extension
- Internal alterations

Drawing nos. scale Description

01 1:1250 Title sheet & Location Plan

Existing

02 1:150 Site plan
03 1:100 Ground floor plan
04 1:100 First floor plan
05 1:100 Roof plan
06 1:100 Elevations Front and rear
07 1:100 Elevations Side
08 Photos - front, rear & garden views

Proposed

09 1:150 Site plan
10 1:100 Ground floor plan
11 1:100 First floor plan
12 1:100 Roof plan
13 1:100 Elevations - front and rear
14 1:100 Elevations - sides
15 Neighbours precedents
16 Heritage statement



Approx. areas

Existing

Site area - 515 sq. meters.
Ground Floor - 100 sq. meters.

Proposed

Ground Floor - 8 sq. meters.

LOCATION PLAN

Site boundary
shown in red

DRAWING TITLES & LOCATION PLAN

Purpose - Householder planning application

All dimensions to be checked on site.
All omissions & discrepancies to be reported
to the designer.

PROJECT:
24 St. Lawrence,
Pinner, HA5 2RU

DATE:
20/08/2024

© SSK architects owns the copyright of this
drawing which must not be reproduced in
whole or part without the written permission.

DWG NO:

REVISION:

TITLE SHEET 01



tel : 0796 222 3141

email : sandeep@sskarchitects.co.uk

scale - 1 : 1250 @ A3

