

0 1m 2m 3m 4m 5m


Issued for:
PLANNING
Project/Client:
Zeehan Alvi
31 Hardy Avenue
Project No.:
018

Drawing:
PROPOSED FLOOR PLANS
Dwg No.:
40-100
Scale:
1 : 100 @A3


Rev:
Drawn By: DE Date: 21/03/23
Checked By: DE Date: 21/03/23

w : www.de-studio.co.uk
e : damla@de-studio.co.uk
t : +44 (0) 7824 613254


de studio

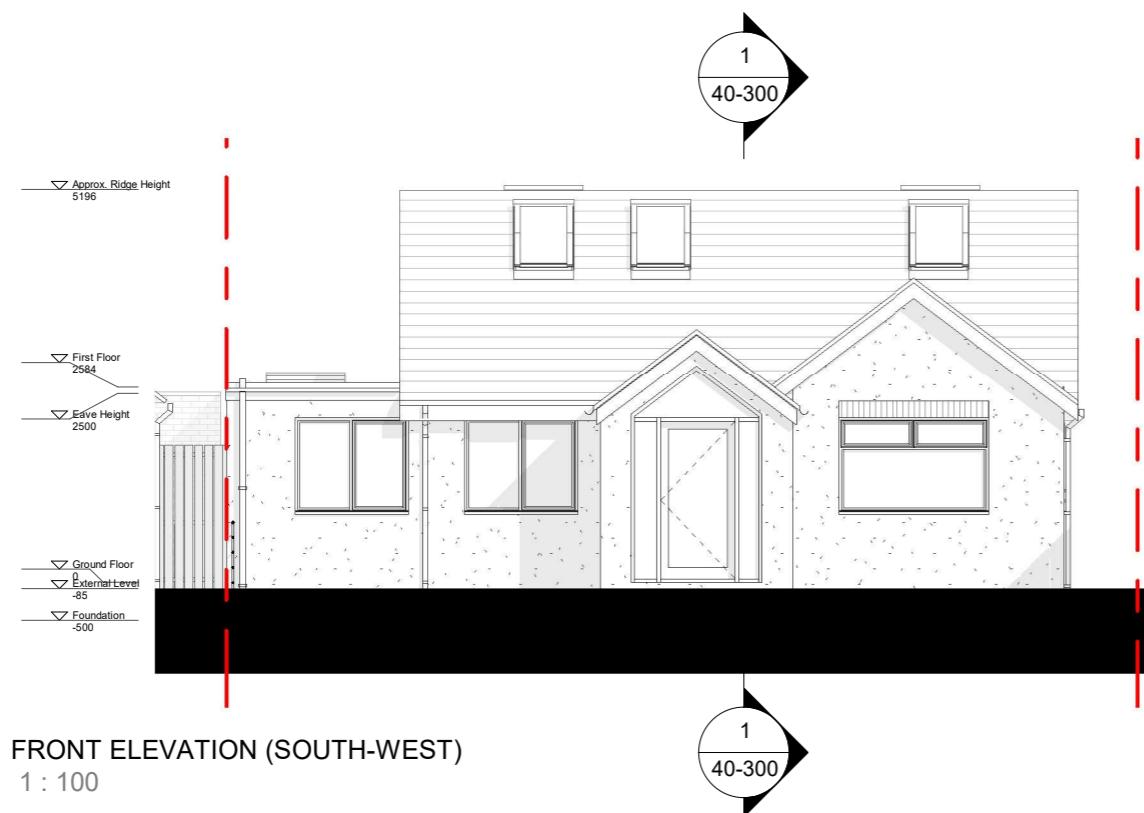


FRONT ELEVATION (SOUTH-WEST)
1 : 100

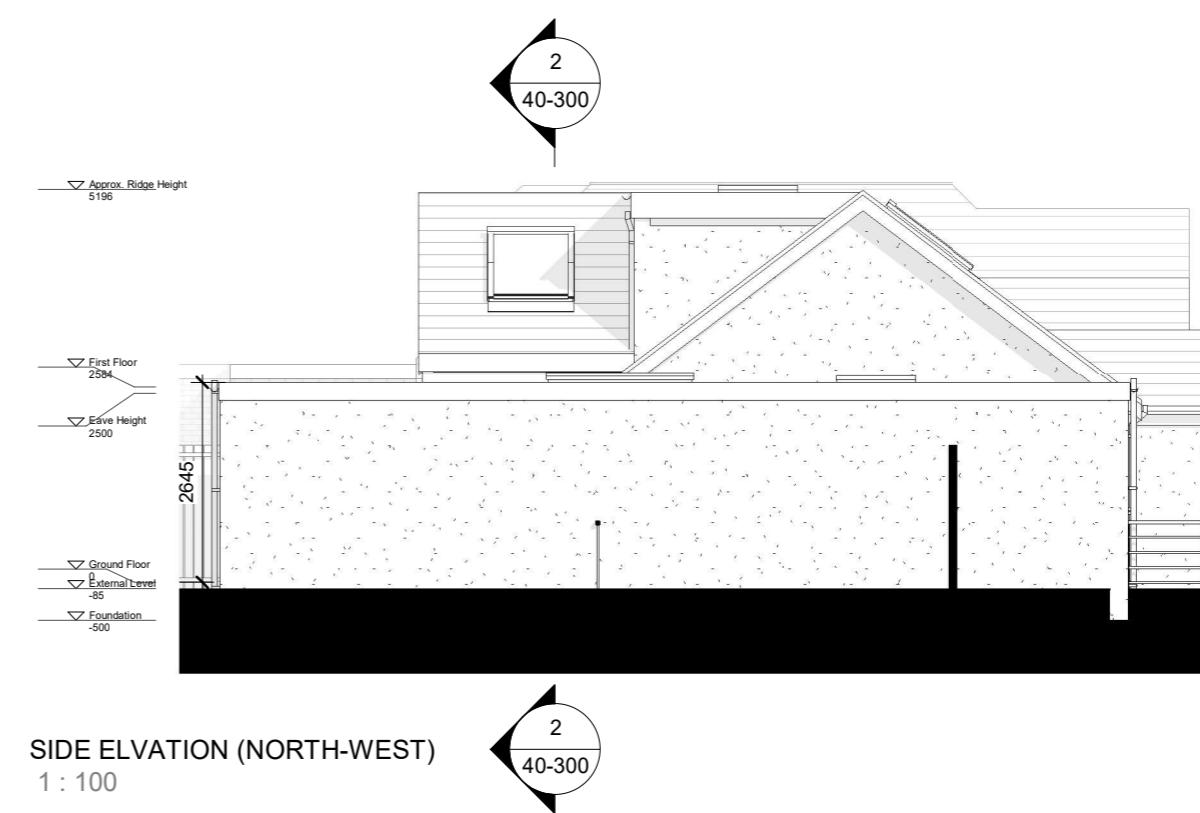

SIDE ELEVATION (NORTH-WEST)
1 : 100

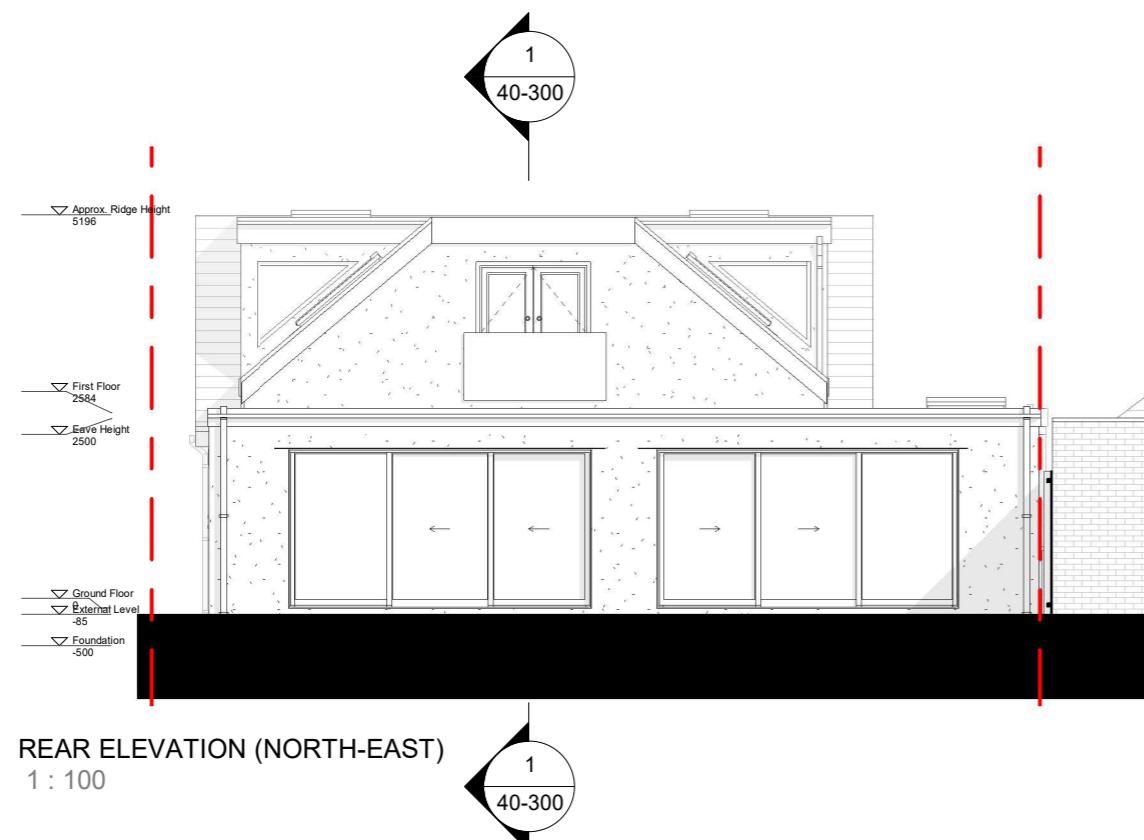

REAR ELEVATION (NORTH-EAST)
1 : 100

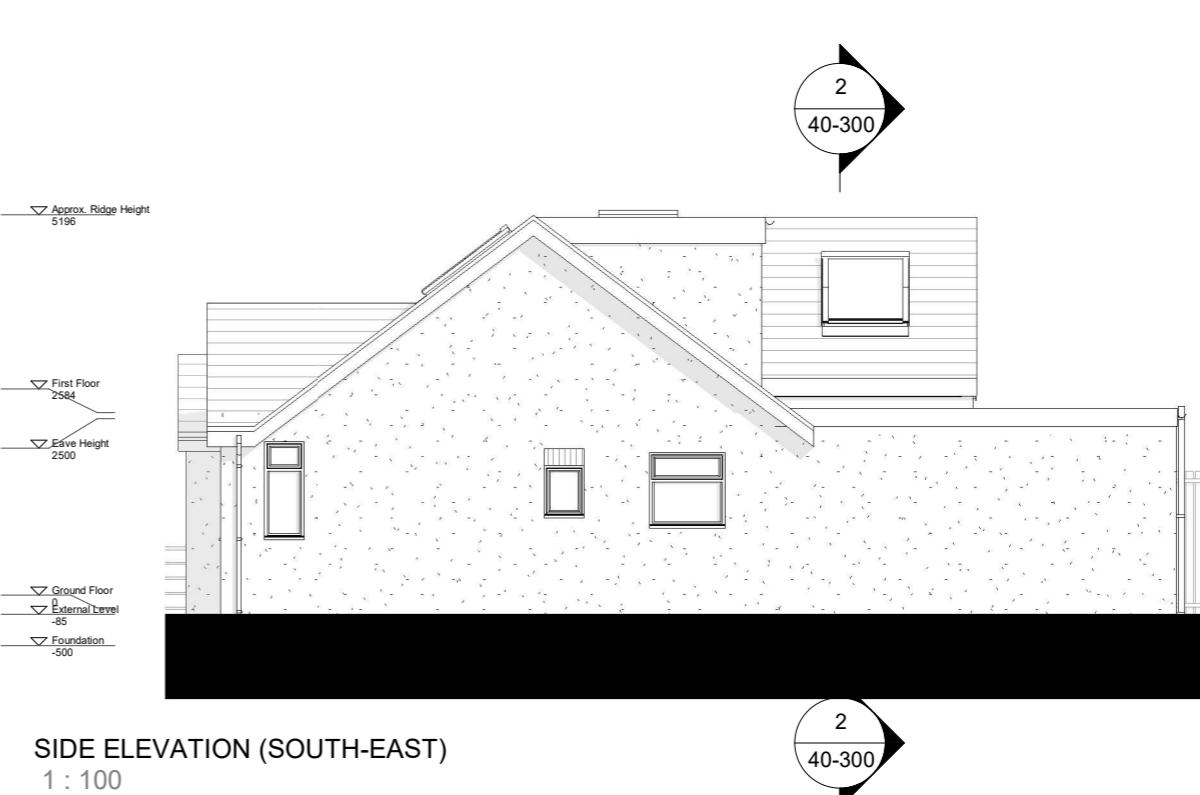

SIDE ELEVATION (SOUTH-EAST)
1 : 100



Existing Walls
New Walls
Removed Walls
Proposed Extension
Principal Entrance



0 1m 2m 3m 4m 5m

Issued for:
PLANNING
Project/Client:
Zeehan Alvi
31 Hardy Avenue
Project No.:
018

Drawing:
PROPOSED ELEVATIONS
Dwg No.:
40-200
Scale:
1 : 100 @A3

Rev:
Drawn By: DE Date: 21/03/23
Checked By: DE Date: 21/03/23
t: +44 (0) 7824 613254

w: www.de-studio.co.uk
e: damla@de-studio.co.uk
t: +44 (0) 7824 613254

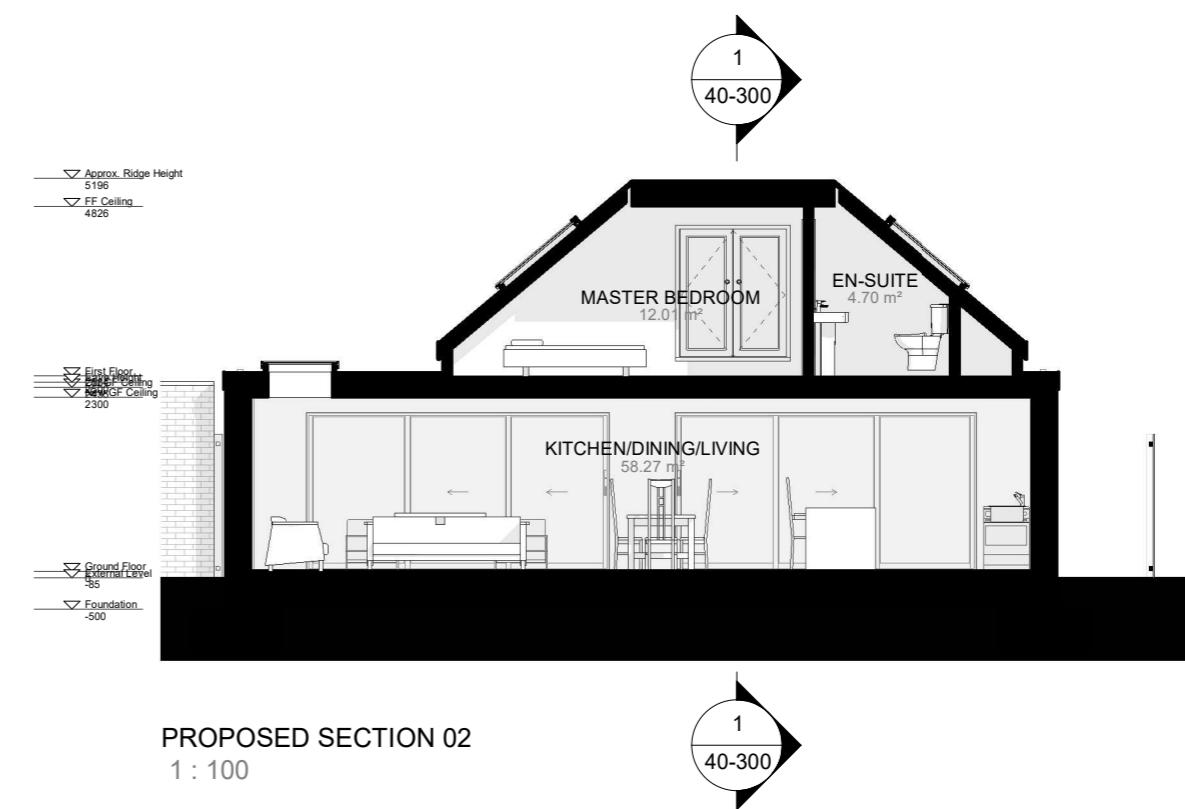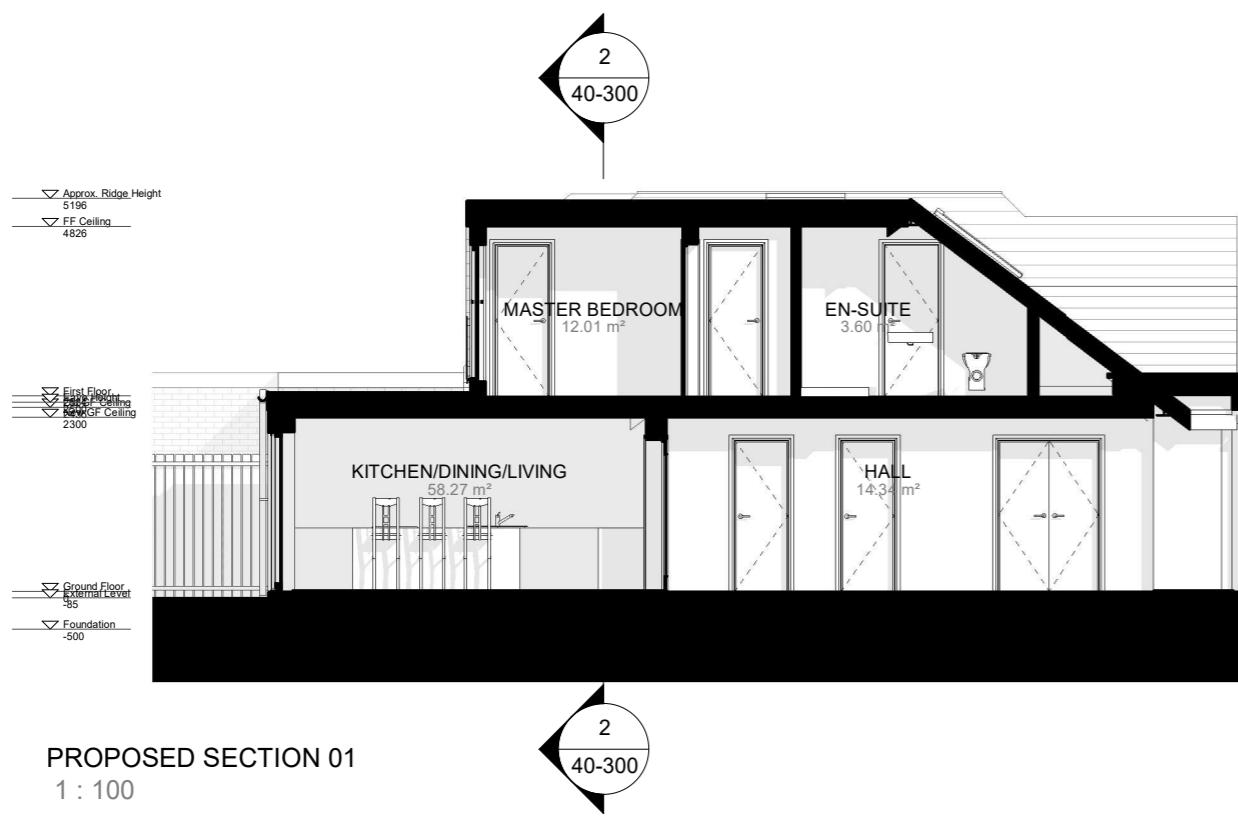

Issued for:
PLANNING
Project/Client:
Zeeshan Alvi
31 Hardy Avenue


Project No:
018

Drawing:
**PROPOSED
SECTIONS**
Dwg No:
40-300
Scale:
1 : 100 @A3

Rev:
Drawn By: DE Date: 21/03/23
Checked By: DE Date: 21/03/23

w : www.de-studio.co.uk
e : dama@de-studio.co.uk
t : +44 (0) 7824 613254

de studio

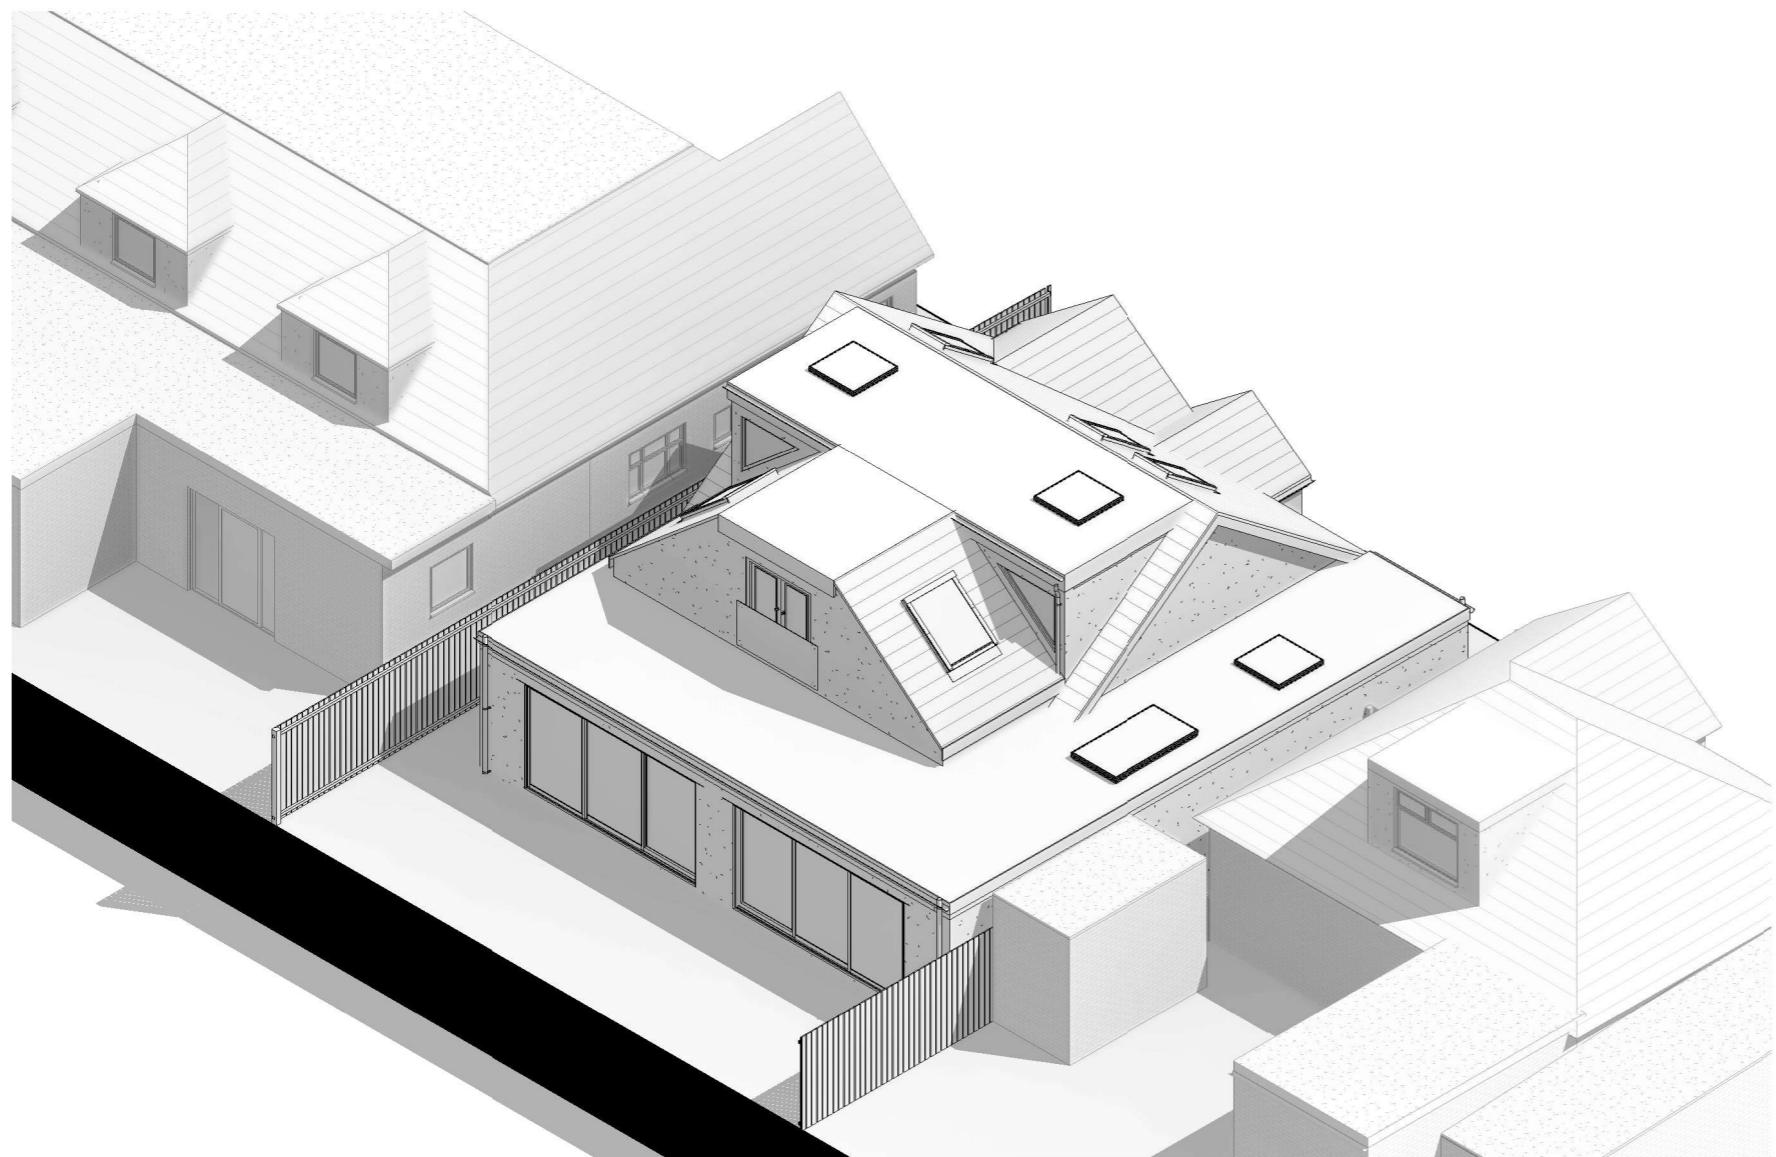


AXONOMETRIC VIEW 02



PERSPECTIVE VIEW 02



PERSPECTIVE VIEW

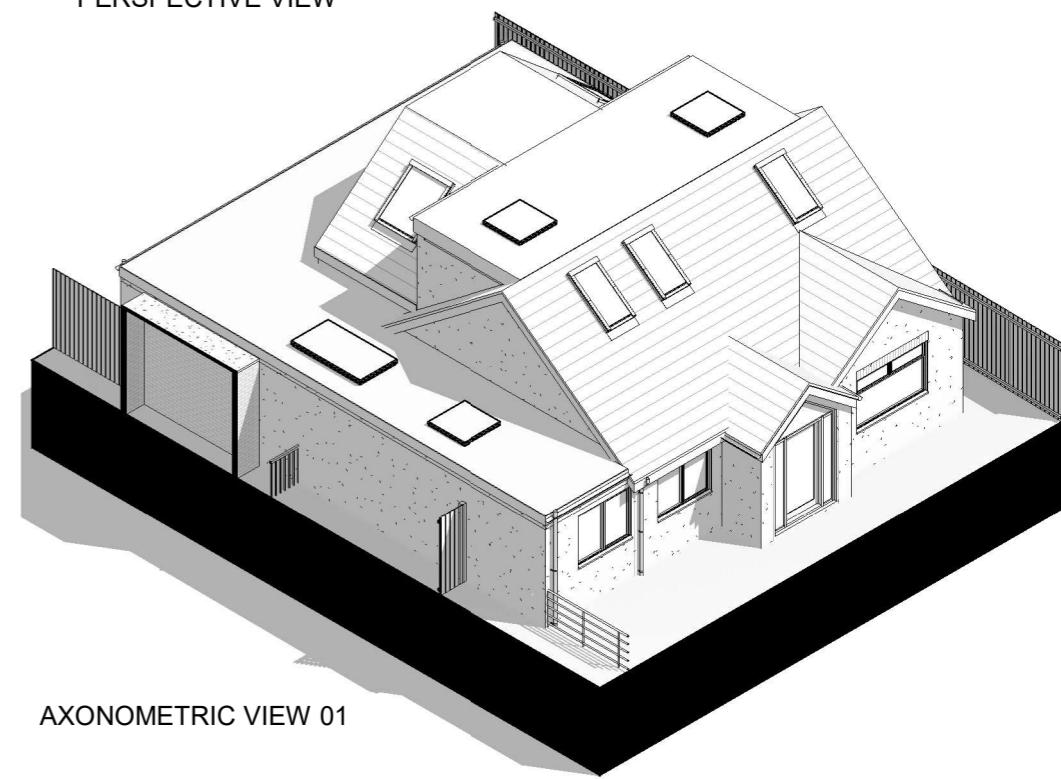

AXONOMETRIC VIEW 01

<p>Issued for: PLANNING</p> <p>Project/Client: Zeeshan Alvi 31 Hardy Avenue</p> <p>Project No.: 018</p>	<p>Drawing: 3D VIEWS - PROPOSED</p> <p>Dwg No.: 40-500</p> <p>Drawn By: DE Date: 21/03/23</p> <p>Checked By: DE Date: 21/03/23</p> <p>Scale: @A3</p>	<p>Rev:</p> <p>W : www.de-studio.co.uk</p> <p>E : damla@de-studio.co.uk</p> <p>T : +44 (0) 7824 613254</p>
--	---	--