


© This drawing is the property of Oxbridge Design and Detailing Services Ltd. Copyright is reserved by them and is issued on the condition that it is not copied or disclosed by or to any unauthorised persons without the prior consent in writing.
All Dimensions to be checked on site any discrepancies must be reported to Oxbridge Design Detailing Services Ltd. prior to undertaking of any relevant works.
Written dimensions to be follow in preference to scaled dimensions and all figured dimensions are millimetres unless otherwise stated.

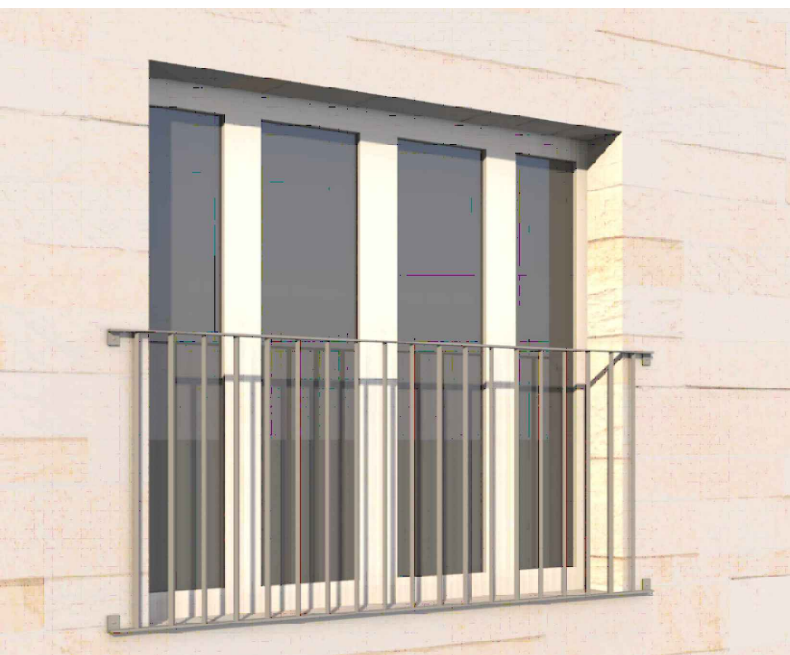

Example of Metal Railing to Juliette Balcony



Front Elevation

Scale - 1:50



Rear Elevation

Scale - 1:50

A	June 2026	CF	Metal Railing to Juliet Balcony + Canopy
REV	DATE	DRAWN BY	DESCRIPTION
Oxbridge Design & DETAILING SERVICES The Studio, at 114 High Street, Chalgrove, OX44 7ST T. 01895 255791 E. info@oxbridgedesign.co.uk W. www.oxbridgedesign.co.uk			
CLIENT	Twiglets Developments		
PROJECT	72 Harefield Road, Uxbridge, Middx, UB8 1PL		
TITLE	Variation of Planning Application Front and Rear Elevations		
DATE	SCALE	DRN	DRG NO
June 2026	1:50	CF	24_49_506
REV	SIZE		
A	A1		