



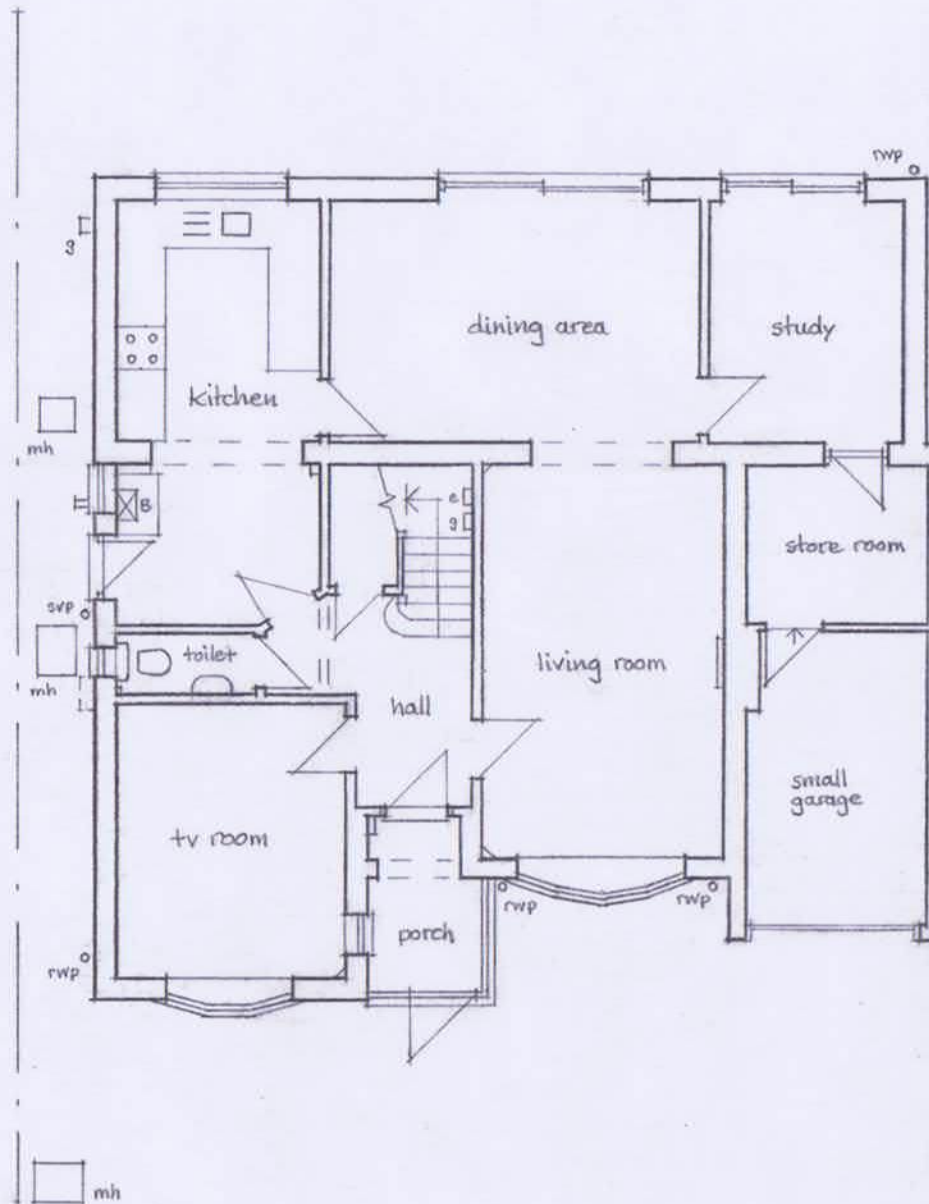

GROUND FLOOR PLAN

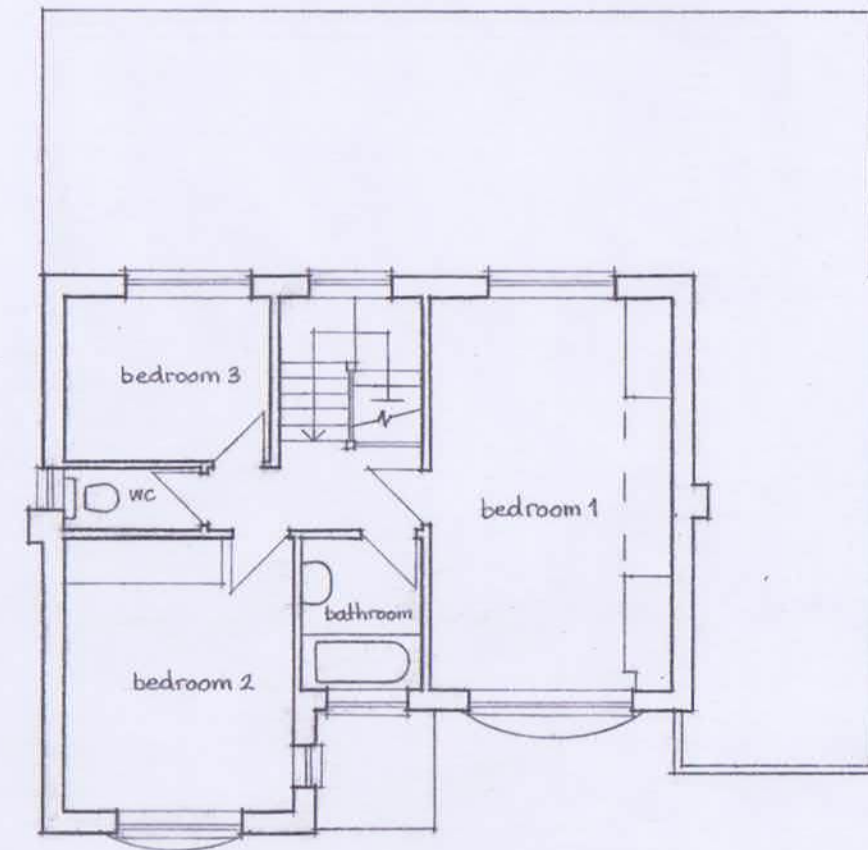

FIRST FLOOR PLAN



STUART & BOWEN

CHARTERED
BUILDING SURVEYORS

STUART BOWEN & CO
18 Pheasant Walk
Chalfont St. Peter
Bucks. SL9 0PW

Tel/fax: 01494 870680

NOTES:

All dimensions must be checked on site and not scaled from this drawing.

Client

MR & MRS KELLY

Job Title

Proposed first floor rear/side extension and alterations to 151 Park Avenue, Ruislip. HA4 7UN

Scale

1:100

Drawn by

SB

Date

JAN, 2024

Drawing Title
EXISTING FLOOR PLANS

Drg No.
772.01

Rev




REAR ELEVATION

FFCL

FFL

GFL

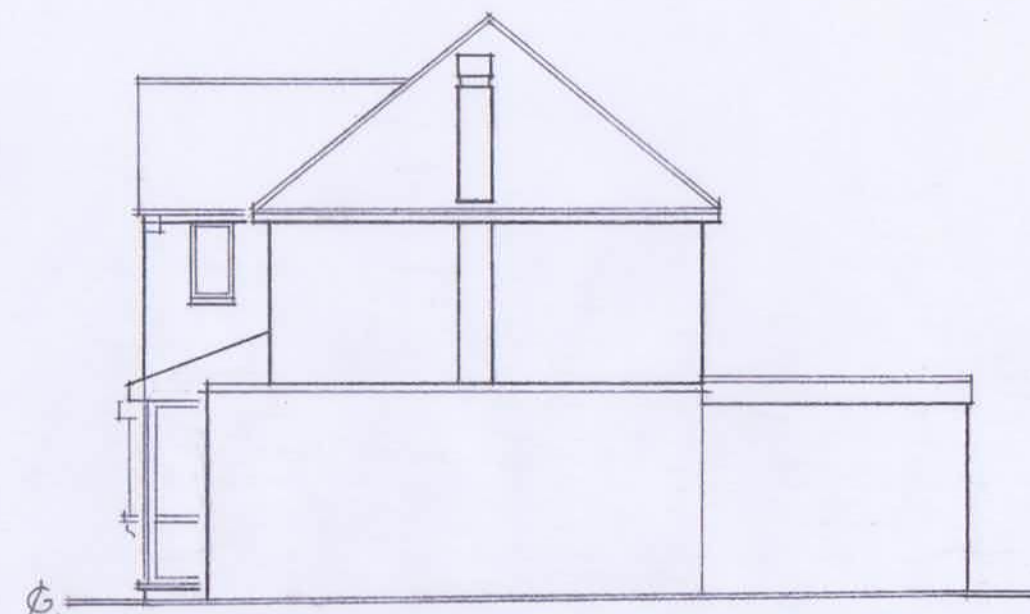

NORTH - WEST SIDE ELEVATION




FRONT ELEVATION


FFCL

FFL

GFL

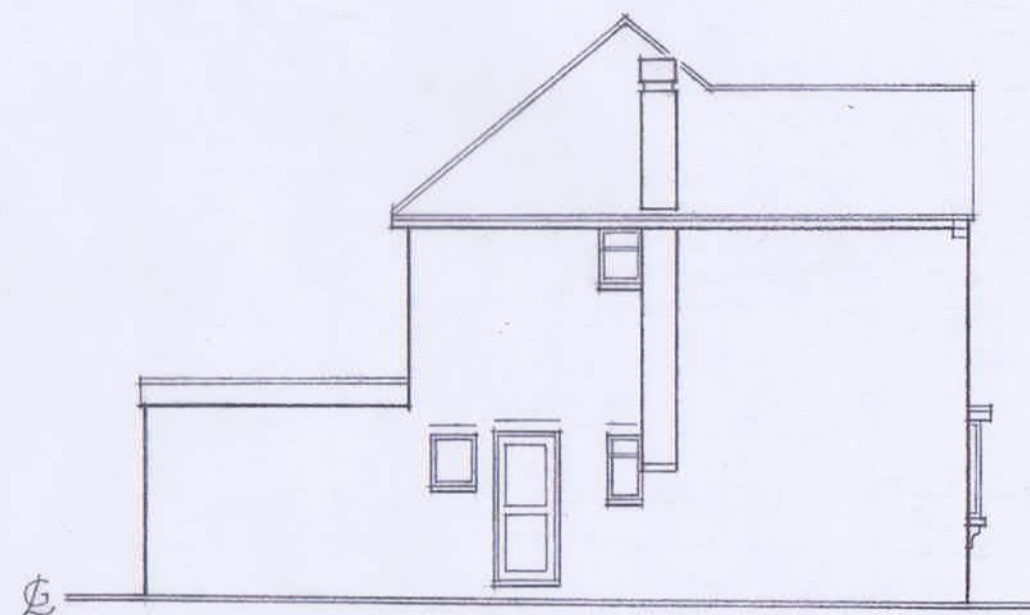

SOUTH - WEST SIDE ELEVATION

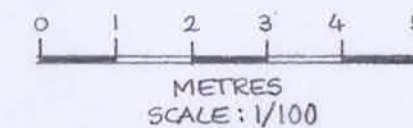

STUART & BOWEN CO
CHARTERED
BUILDING SURVEYORS

STUART BOWEN & CO
18 Pheasant Walk
Chalfont St. Peter
Bucks. SL9 0PW
Tel/fax: 01494 870680

NOTES:

All dimensions must be checked on site and not scaled from this drawing.

Client

MR & MRS KELLY

Job Title

Proposed first floor rear/side extension and alterations to 151 Park Avenue, Ruislip. HA4 7UN

Scale

1:100


Drawn by

SB
Date JAN, 2024

Drawing Title
EXISTING ELEVATIONS


Drg No.
772.02

Rev

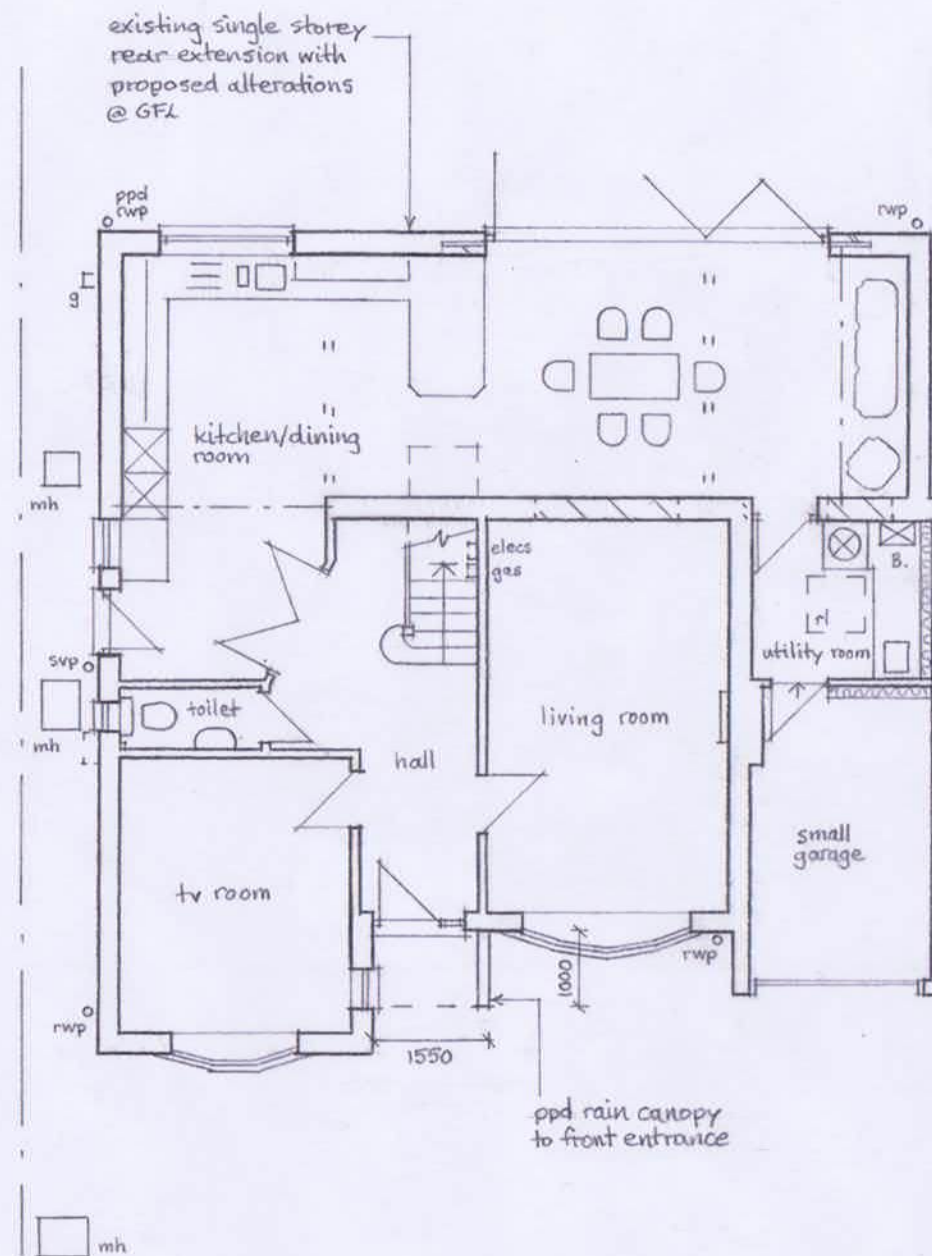

GROUND FLOOR PLAN

proposed first floor rear extension

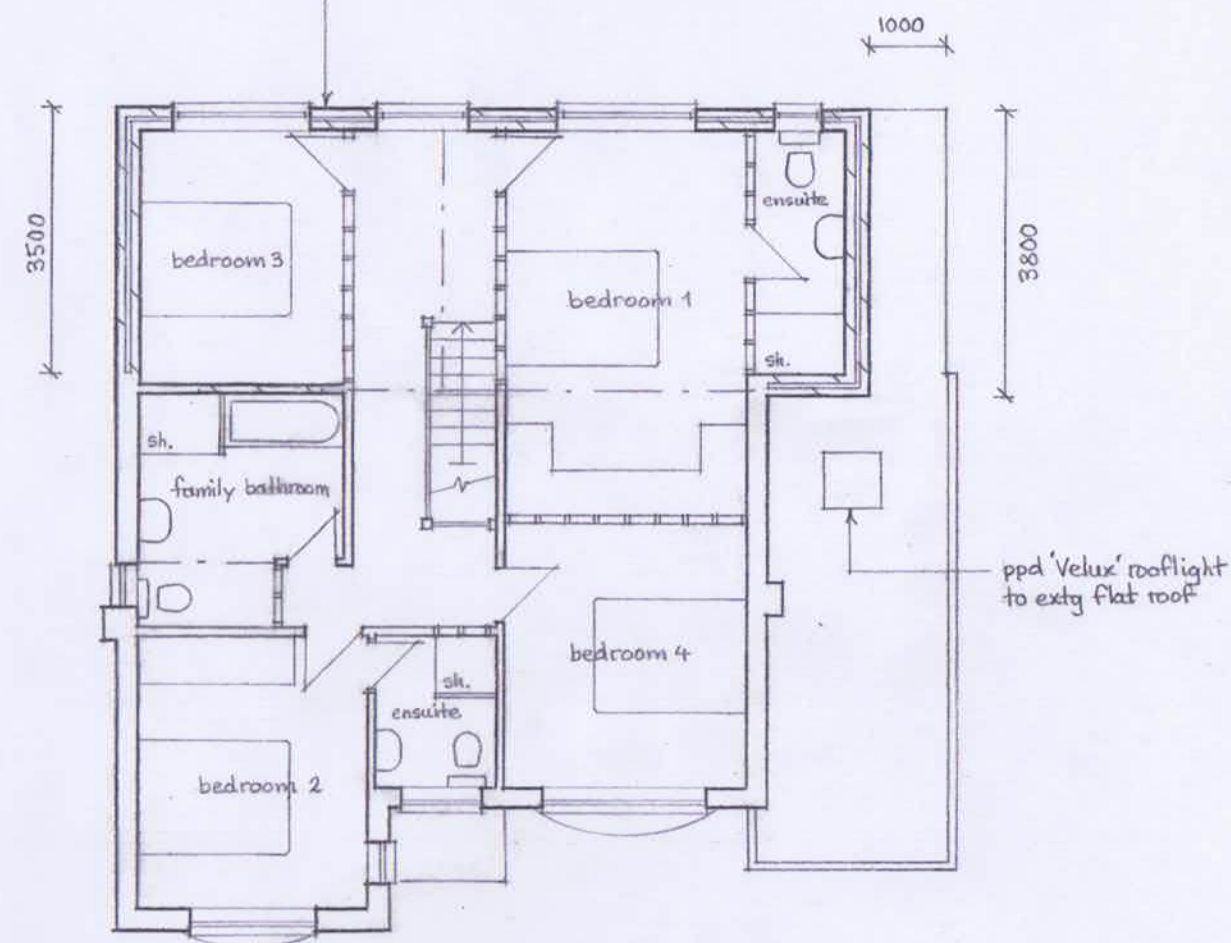

FIRST FLOOR PLAN



STUART & BOWEN CO
CHARTERED
BUILDING SURVEYORS

STUART BOWEN & CO
18 Pheasant Walk
Chalfont St. Peter
Bucks. SL9 0PW
Tel/fax: 01494 870680

NOTES:
All dimensions in millimetres
All proposed work shown hatched

All dimensions must be checked on site and not scaled from this drawing.

Client
MR & MRS KELLY

Job Title
Proposed first floor rear/side extension and alterations to 151 Park Avenue, Ruislip. HA4 7UN

Scale
1:100

Drawn by SB
Date JAN, 2024


Drawing Title
PROPOSED FLOOR PLANS

Drg No.
772.03

Rev
R1




REAR ELEVATION

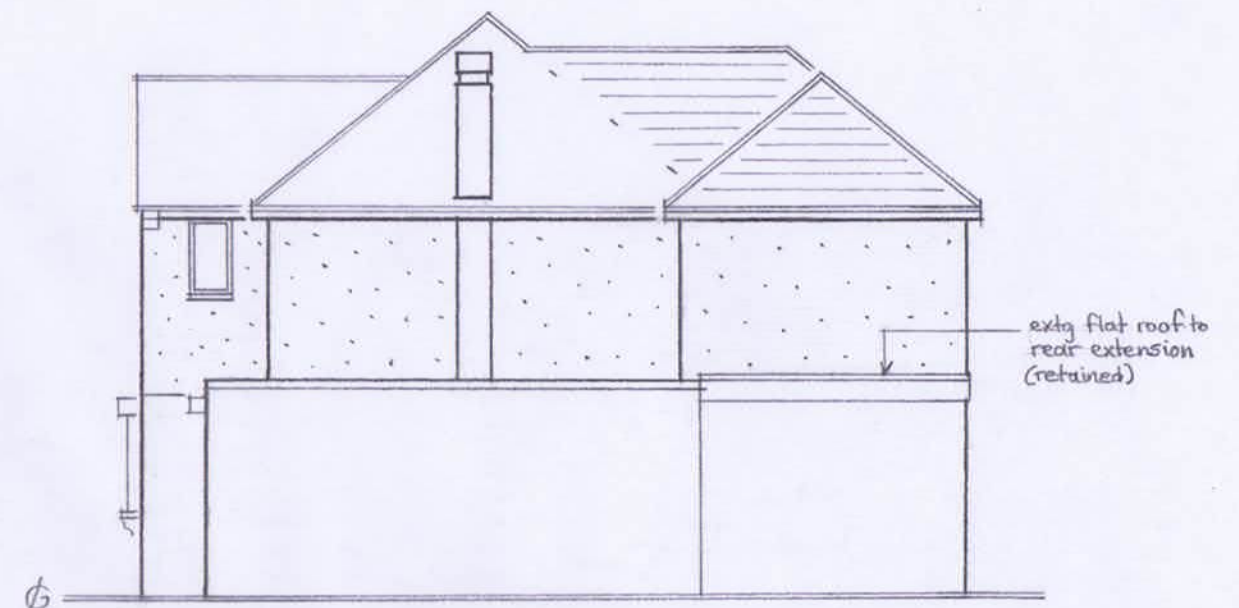

NORTH - WEST SIDE ELEVATION



FRONT ELEVATION

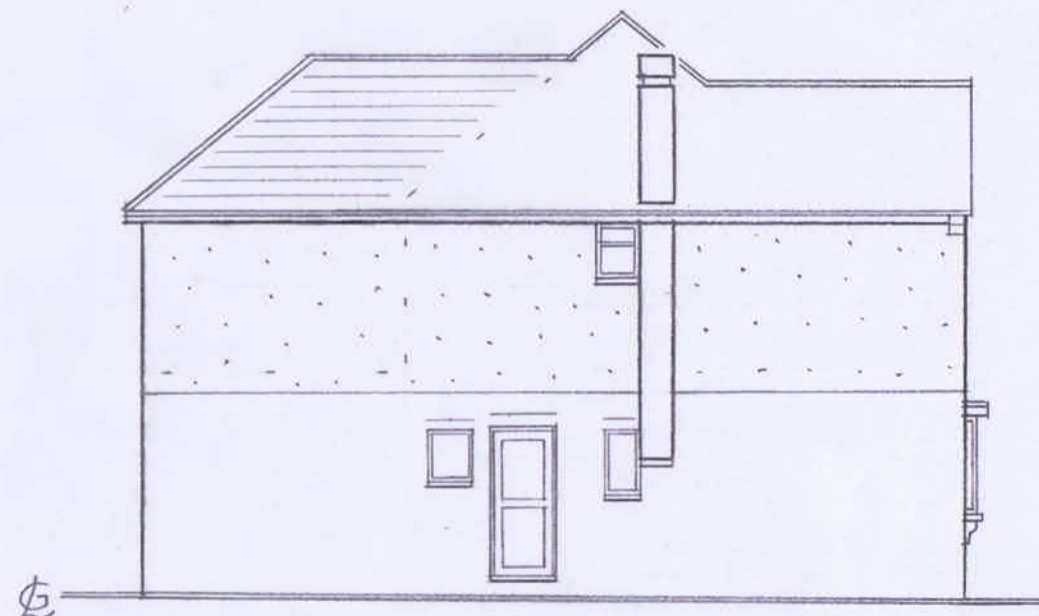

SOUTH - WEST SIDE ELEVATION



STUART & BOWEN CO
CHARTERED
BUILDING SURVEYORS

STUART BOWEN & CO
18 Pheasant Walk
Chalfont St. Peter
Bucks. SL9 0PW
Tel/fax: 01494 870680

NOTES:

All dimensions in millimetres
All proposed work shown hatched

All dimensions must be checked on site and
not scaled from this drawing.

Client

MR & MRS KELLY

Job Title

Proposed first floor rear/side extension and
alterations to 151 Park Avenue, Ruislip. HA4 7UN

Scale

1:100

Drawn by SB

Date JAN, 2024

Drawing Title

PROPOSED ELEVATIONS

Drg No.

772.04

Rev

R1