
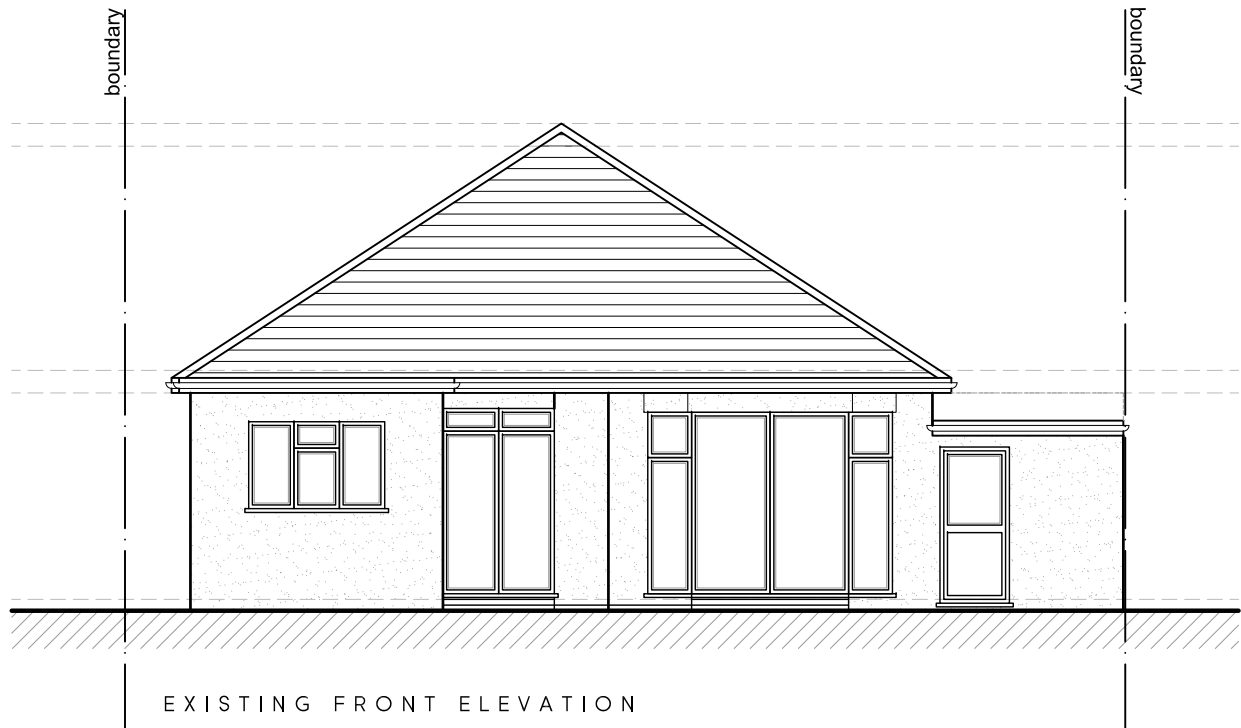
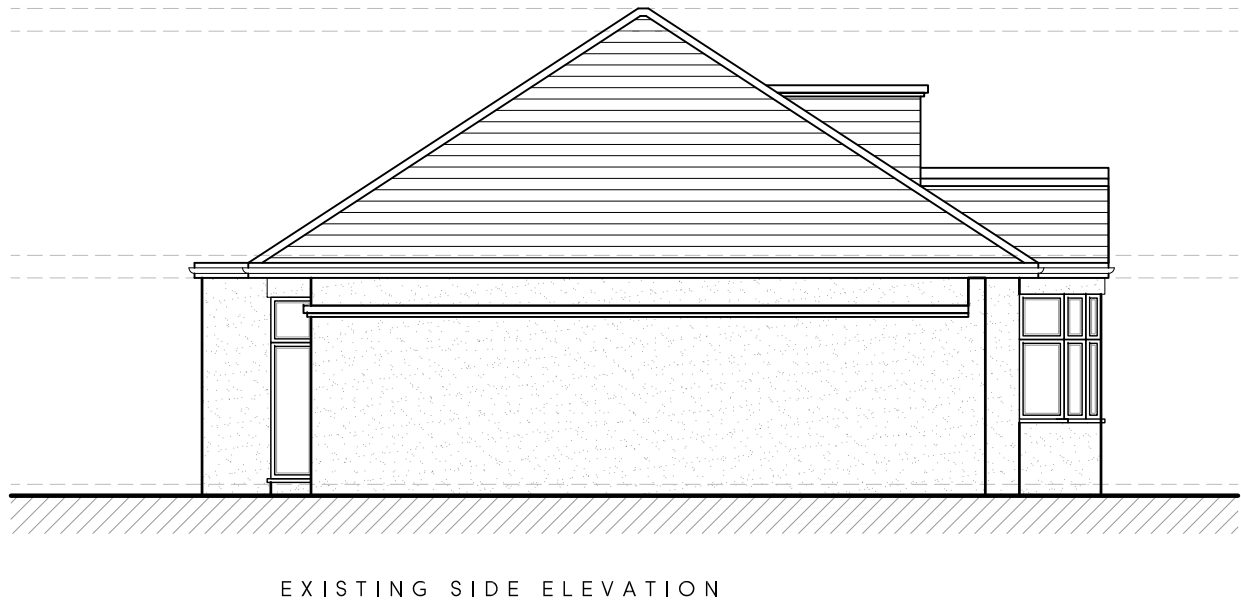
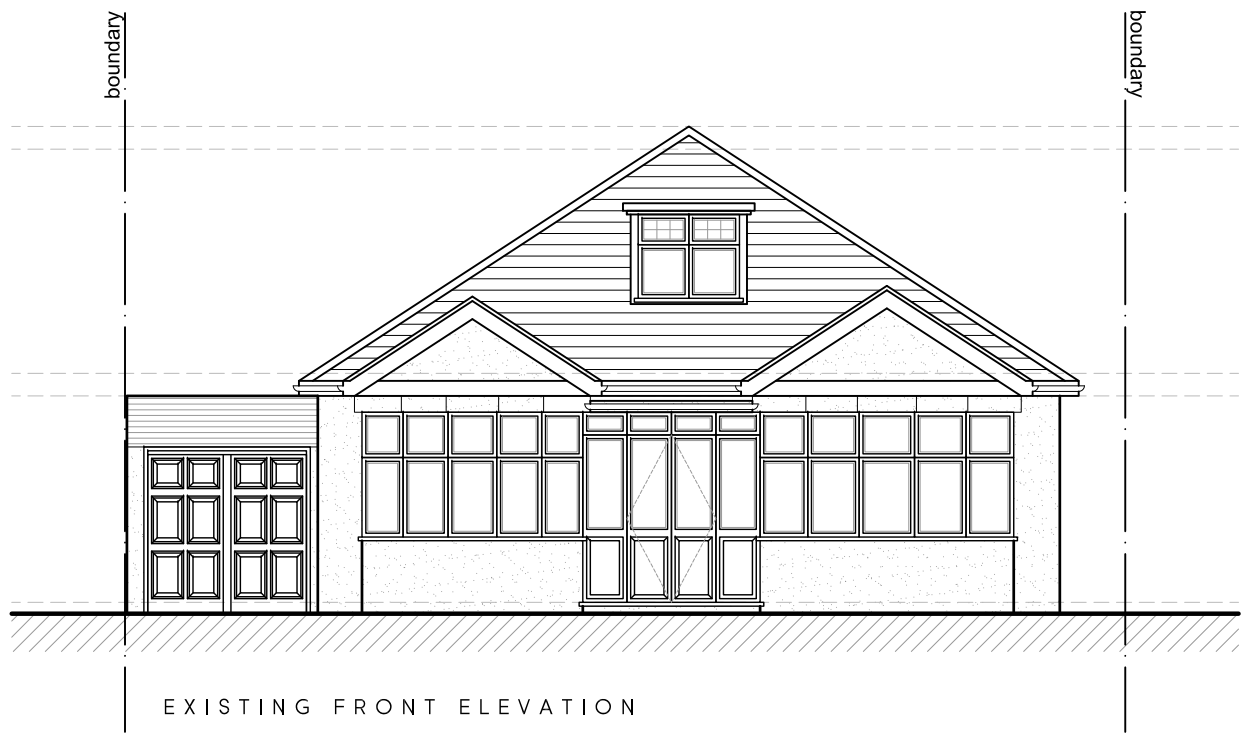


LOCATION PLAN  
SCALE 1:1250

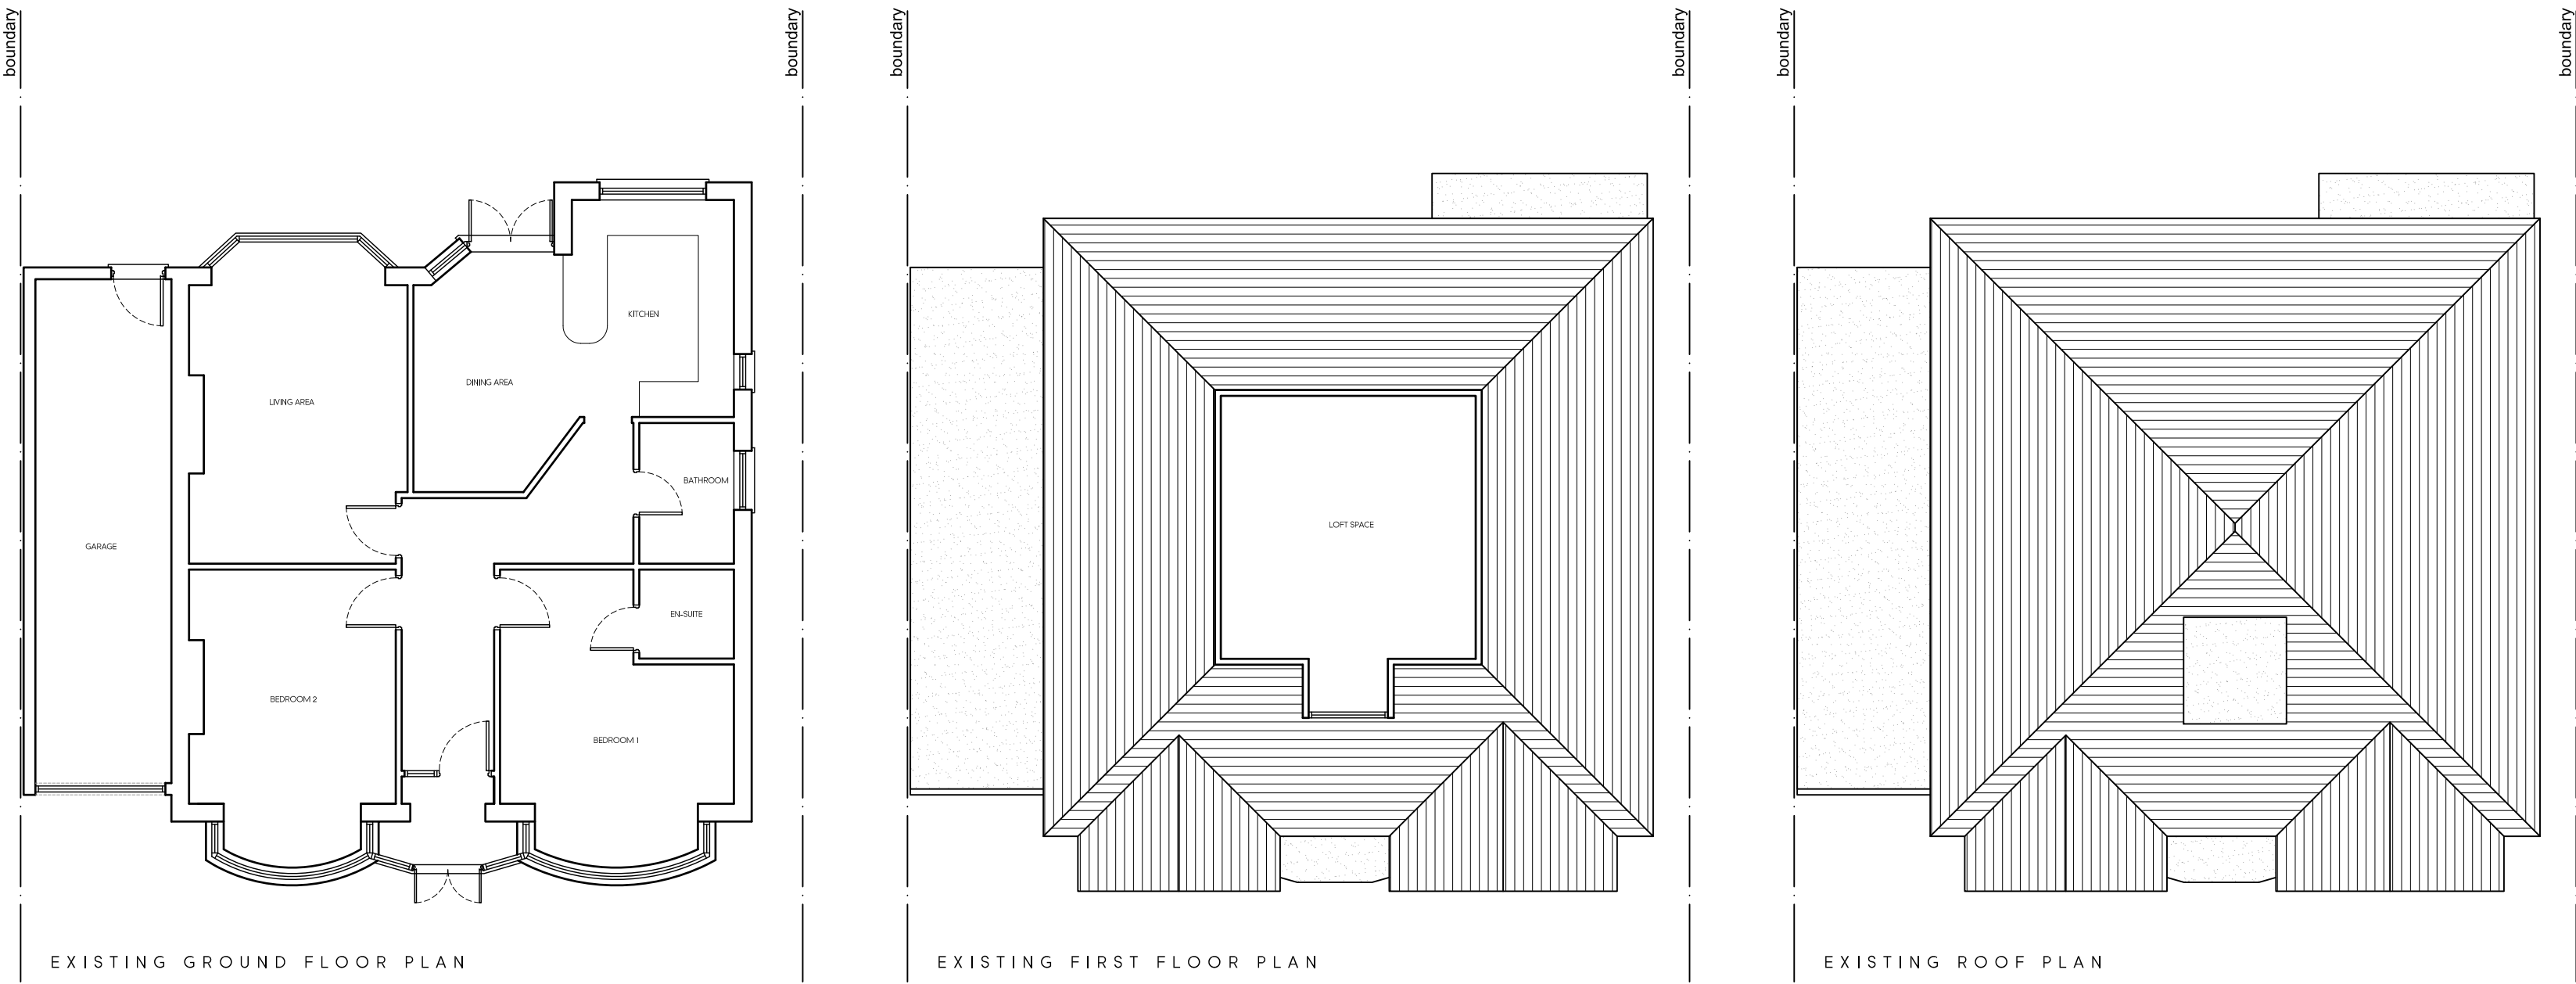

Rev	Date	Description	Init.
Client			

MR & MRS CHANDLER

Project Title  
PROPOSED LOFT CONVERSION AND REAR DORMER

10 SUNNYDENE AVENUE, RUISLIP, HA4 6AF  
Drawing Title

EXISTING PLANS AND ELEVATIONS

Cad File	Sheet Size	Scale
S001	A1	1:100
Drawn by	Drawing Date	Approved by
KP	OCT 2021	NJ
Project No.	Drawing No.	Revision
1881	P201	-

**Juttla Architects**

2-4 High Street Ruislip  
Middlesex HA4 7AR

1 01923 840077 1 01923 840078  
info@juttla-architects.com  
juttla-architects.com

This drawing is property of Juttla Architects Ltd © and must not be copied or otherwise reproduced. All dimensions must be checked on site before commencing work. No dimensions to be scaled from this drawing. This drawing was produced using AutoCad 2016.

PLANNING ISSUE