





SCALE - 1 : 100.

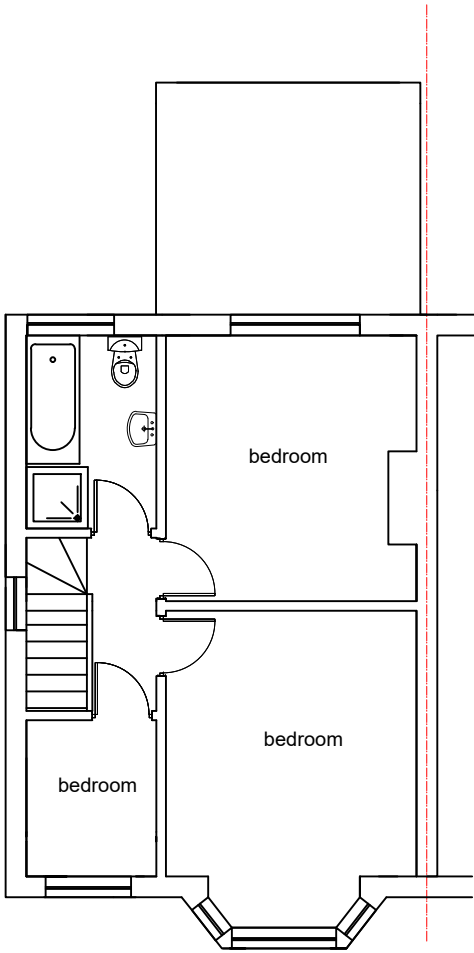

EXISTING FIRST FLOOR PLAN

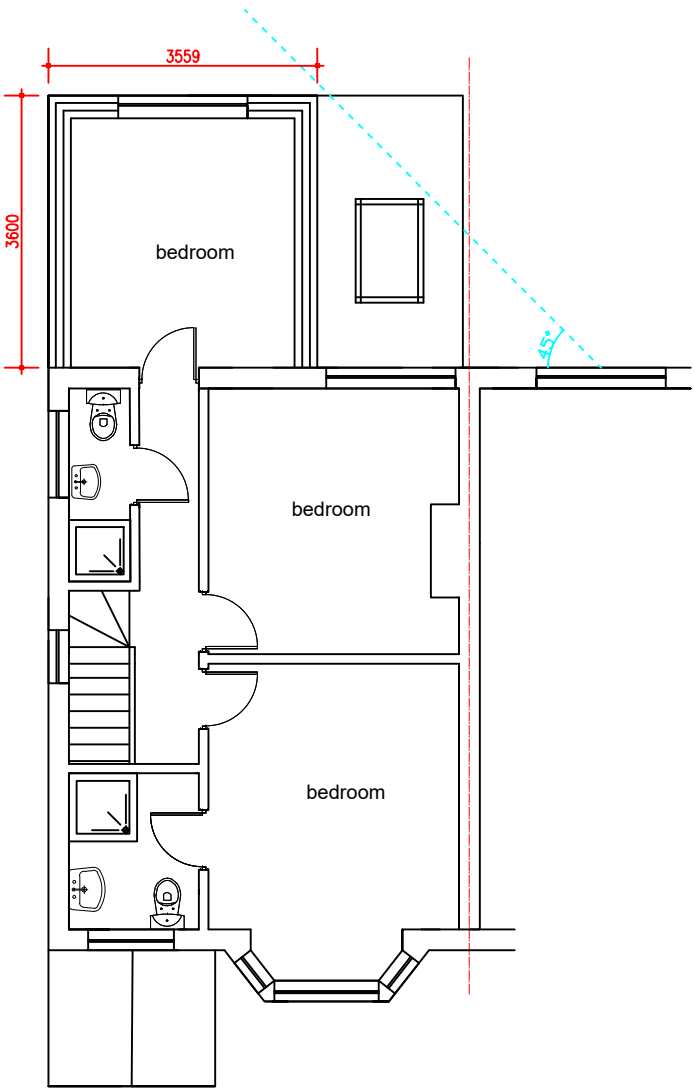

PROPOSED FIRST FLOOR PLAN

M C S DESIGN <i>Architectural Services</i> Millennium Creative Services Design 53 Westmead, Windsor, SL4 3NN	
mob: 07989319224 tel: 01753 869117 fax: 01753 869117 www.mcsdesignservices.co.uk email: info@mcsdesignservices.co.uk	
client	MRS. MANJEET KAUR
site	64 HAYES END DRIVE, HAYES, UB4 8HE
project	2 STOREY PART REAR EXTENSION, FRONT PORCH AND DETACHED OUTBUILDING TO BE USED AS HOME OFFICE
title	EXISTING AND PROPOSED FIRST FLOOR PLANS
status	HOUSEHOLDER PLANNING APPLICATION
drawing number	KAUR/PLAN/004
scale	1:100 @ A3
drawn	Kaleem Janjua B.Arch.
date	23rd September 2022
revision	