





Proposed Rear Elevation



Proposed Front Elevation
(No Change)

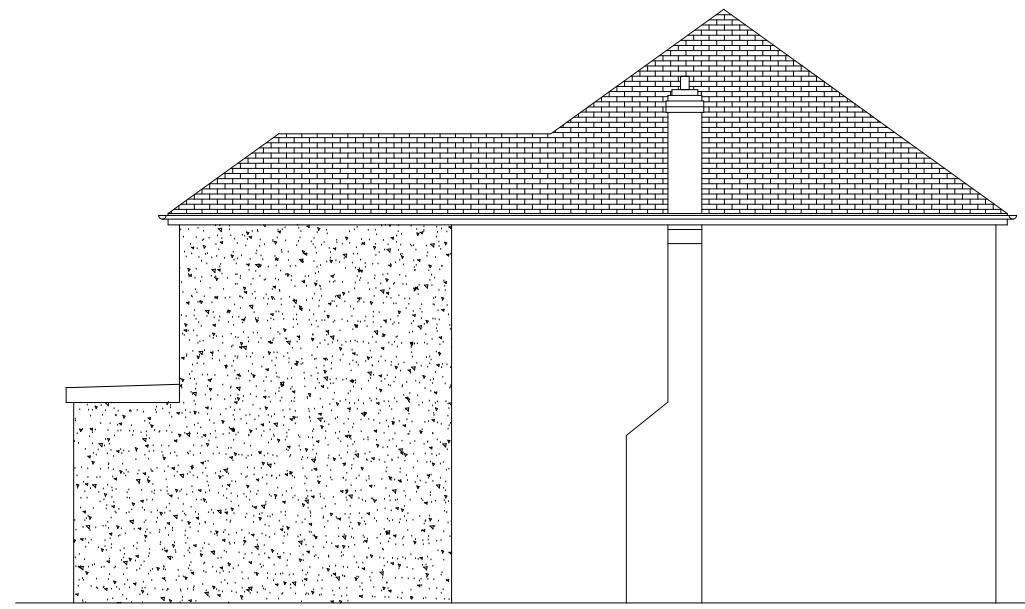

Proposed Side Elevation

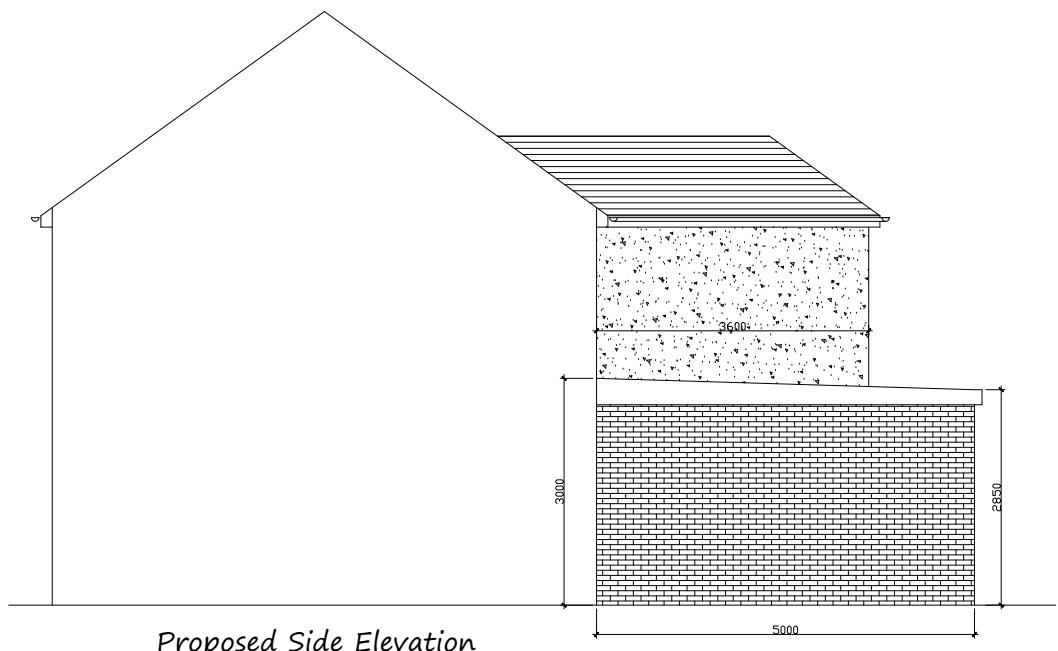

Proposed Side Elevation

SCALE - 1:100
0 1 2 5

1. ALL FINISHES TO MATCH EXISTING.
2. WALLS TO BE BUILT UP TO MATCH EXISTING.
3. ALL NEW DOORS/ WINDOWS TO MATCH EXISTING.

NOTE:
ALL MATERIALS TO BE USED IN
ANY EXTERIOR WORK SHALL BE
SIMILAR APPEARANCE TO THOSE
USED IN THE CONSTRUCTION OF
THE EXTERIORS OF THE EXISTING
DWELLING HOUSE.

PROJECT:	21 Findhorn Avenue Hayes UB4 0DG
DRAWING:	Proposed Elevations
SCALE:	1:100 @A3
DATE:	April 2025
PAGE NO:	21 - P - E
STATUS:	PLANNING DRAWINGS
	
All dimensions to be checked on site prior to CONSTRUCTION.	