



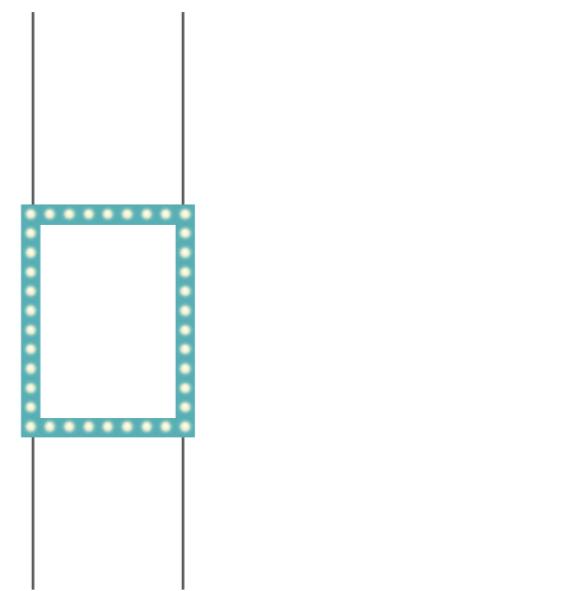

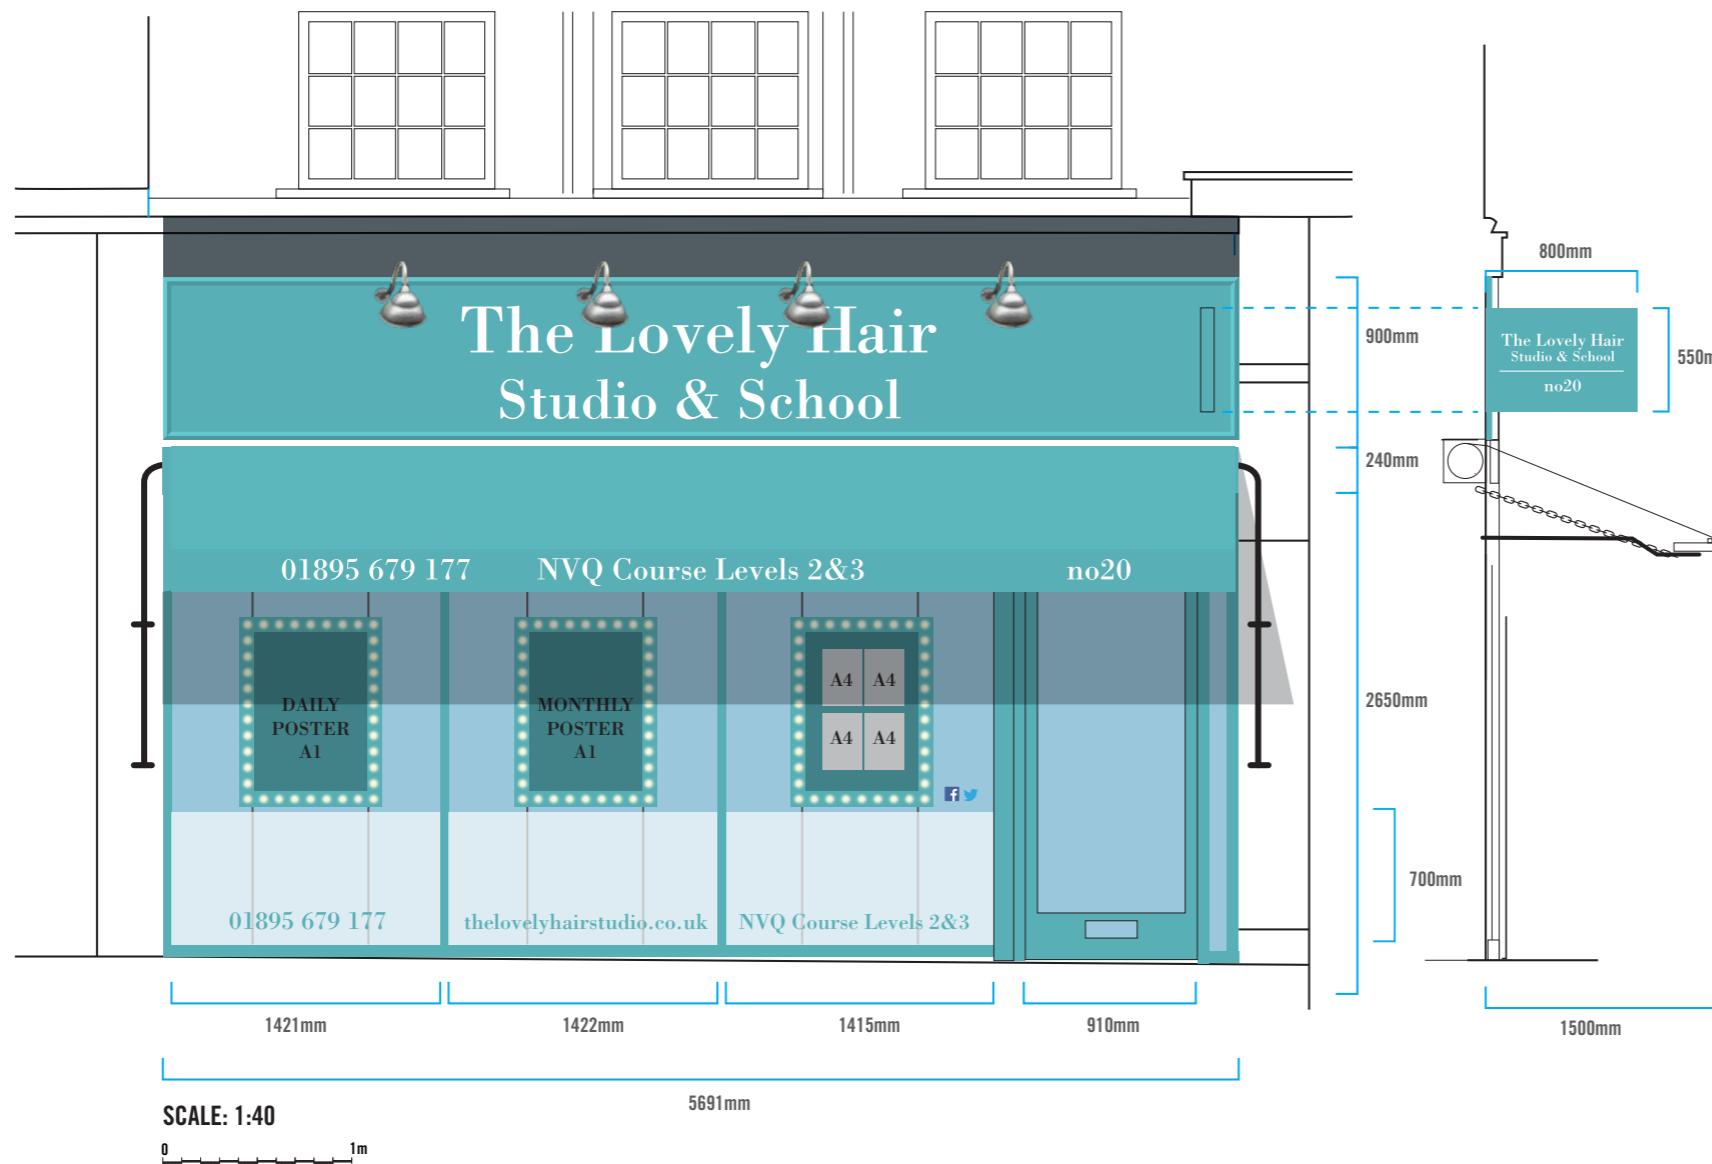

The Lovely Hair  
Studio & School

no20



1.2\_LOVELY HAIR STUDIO

14/02/2020

**DESIGNED by GOOD PEOPLE**

hi@designedbygoodpeople.com 0207 193 0098  
Contact: Lee Newham

Vinyls to window (frosting and Social Media icons). mounted on facia as shown, centered in panel. Frosted panels 700mm deep (to cover client seating behind windows).

New aluminium extending sign with vinyls (unlit).

Paint shop front to match sign (optional).  
paint are above sign as shown RAL7012 to match next door

Chrome downlighters with LED lights not to exceed 300cd/m<sup>2</sup>.

2x A1 Portrait Cable Wire Window Display Set 1  
1x A4 Portrait Cable Display Set 2x2

Boards in the window, suspended on wires with  
LED Vanity Mirror Lights (Hollywood Style) on frames  
sprayed to match RAL6034 and attached to perspex holder behind.

New sign in waterproof medite, signwritten with bullnose  
edging.

Traditional awning with printed valence.

COLOURS TO MATCH TO:



RAL6034      WHITE

PLEASE NOTE:  
CONTRACTORS SHOULD TAKE THEIR OWN MEASUREMENTS AND  
ADAPT ARTWORK WITHOUT STRETCHING OR ALTERING THE  
TYPE.



1.2\_LOVELY HAIR STUDIO

14/02/2020

**DESIGNED by GOOD PEOPLE**

hi@designedbygoodpeople.com 0207 193 0098  
Contact: Lee Newham

Vinyls to window (frosting and Social Media icons). mounted on facia as shown, centered in panel. Frosted panels 700mm deep (to cover client seating behind windows).

New aluminium extending sign with vinyls (unlit).

Paint shop front to match sign (optional).  
paint are above sign as shown RAL7012 to match next door

Chrome downlighters with LED lights not to exceed 300cd/m2.

2x A1 Portrait Cable Wire Window Display Set 1  
1x A4 Portrait Cable Display Set 2x2

Boards in the window, suspended on wires with  
LED Vanity Mirror Lights (Hollywood Style) on frames  
sprayed to match RAL6034 and attached to perspex holder behind.

New sign in waterproof medite, signwritten with bullnose  
edging.

Traditional awning with printed valence.

COLOURS TO MATCH TO:



RAL6034



WHITE

PLEASE NOTE:

CONTRACTORS SHOULD TAKE THEIR OWN MEASUREMENTS AND  
ADAPT ARTWORK WITHOUT STRETCHING OR ALTERING THE  
TYPE.

