

FOR CONSTRUCTION PURPOSES DO NOT SCALE FROM THIS DRAWING. ALL DIMENSIONS TO BE CHECKED ON SITE. ANY DISCREPANCIES MUST BE REPORTED TO THE ARCHITECT FOR VERIFICATION PRIOR TO COMMENCEMENT OF THE EFFECTED WORKS. IF IN DOUBT ASK. THIS DRAWING IS COPYRIGHT.

Rev No	Date	Revision note
P1	09th Aug '23	Preliminary Issue

A

B

C

D

E

F

A

B

C

D

E

F

36000

1.8m high concrete
boundary fence

1.8m high concrete
boundary fence

3035


PROPOSED FLOOR PLAN

1.8m high concrete
boundary fence

1.8m high concrete
boundary fence

PROPOSED ROOF PLAN

SCALE — METRES

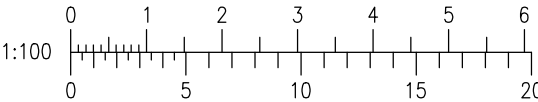

SCALE — FEET

jpb
architects

B R O O K H O U S E
54A COWLEY MILL ROAD
UXBRIDGE UB8 2FX

TEL : (01895) 272 446
FAX : (01895) 272 483
EMAIL : a d m i n @
jpbarchitects.co.uk

JOB TITLE

TMF SkyEx Community Stadium
Beaconsfield Road
Hayes UB4 0SL

DRG TITLE

Proposed
Floor and Roof Plan

SCALE @ A3

1:100@A3

DATE

Aug 23

JOB NO.

11243

DRG NO.

110

REV

P1