



1
902 BASEMENT PARKING PLAN
1:500

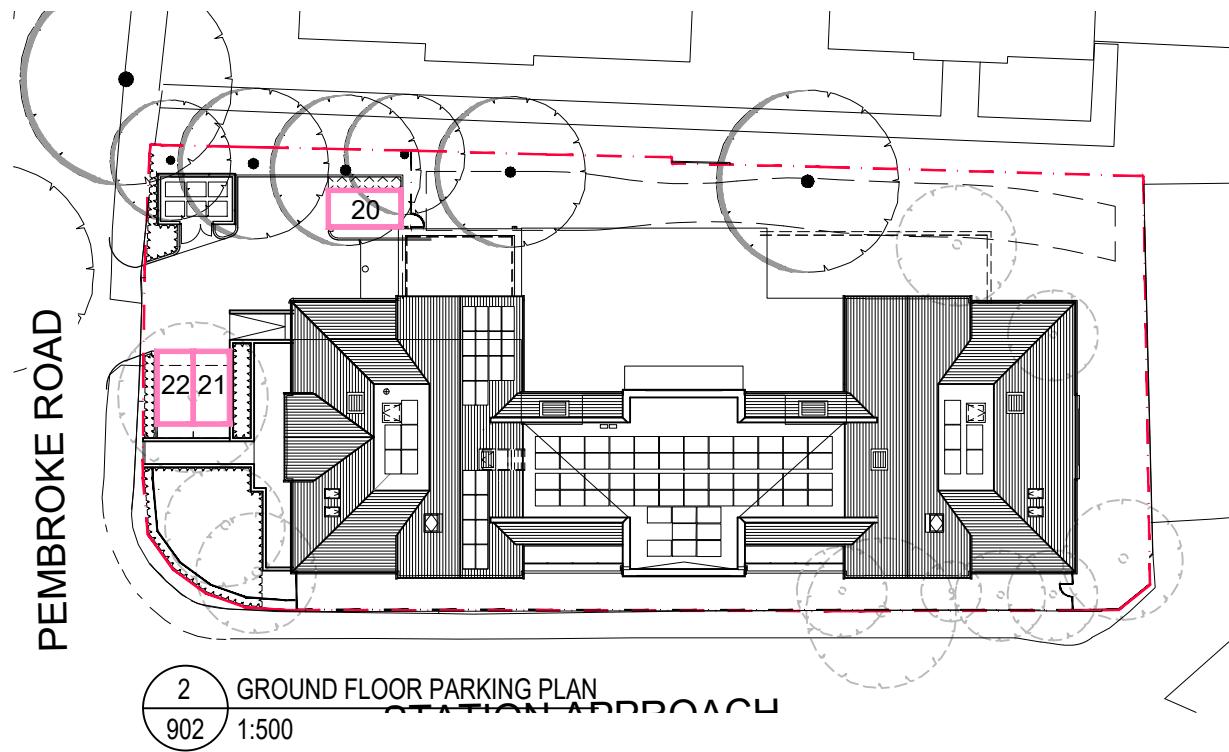

2 GROUND FLOOR PARKING PLAN
902 1:500

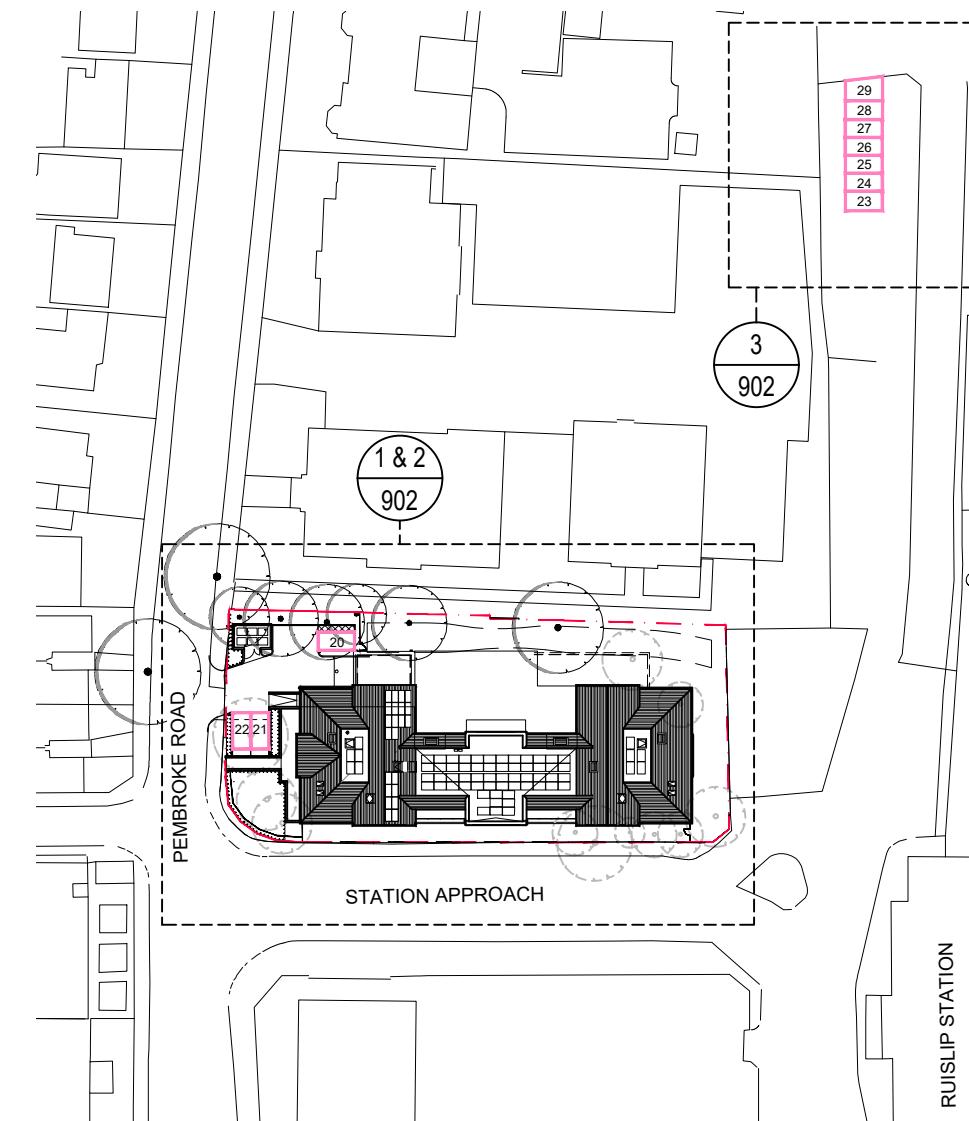

2 KEY PLAN
902 1:1000

This drawing contains critical information in colour. To ensure this information is legible, only print or copy this drawing in full colour.

KEY:

PARKING SPACE



1:500 0 5m 10m 15m 20m

1:1000 0 10m 20m 30m 40m

MountfordPigott
Architecture Masterplanning Design

FANUC HOUSE 1 STATION APPROACH

PARKING ALLOCATION BASEMENT & GF PLANS 2088_B22