


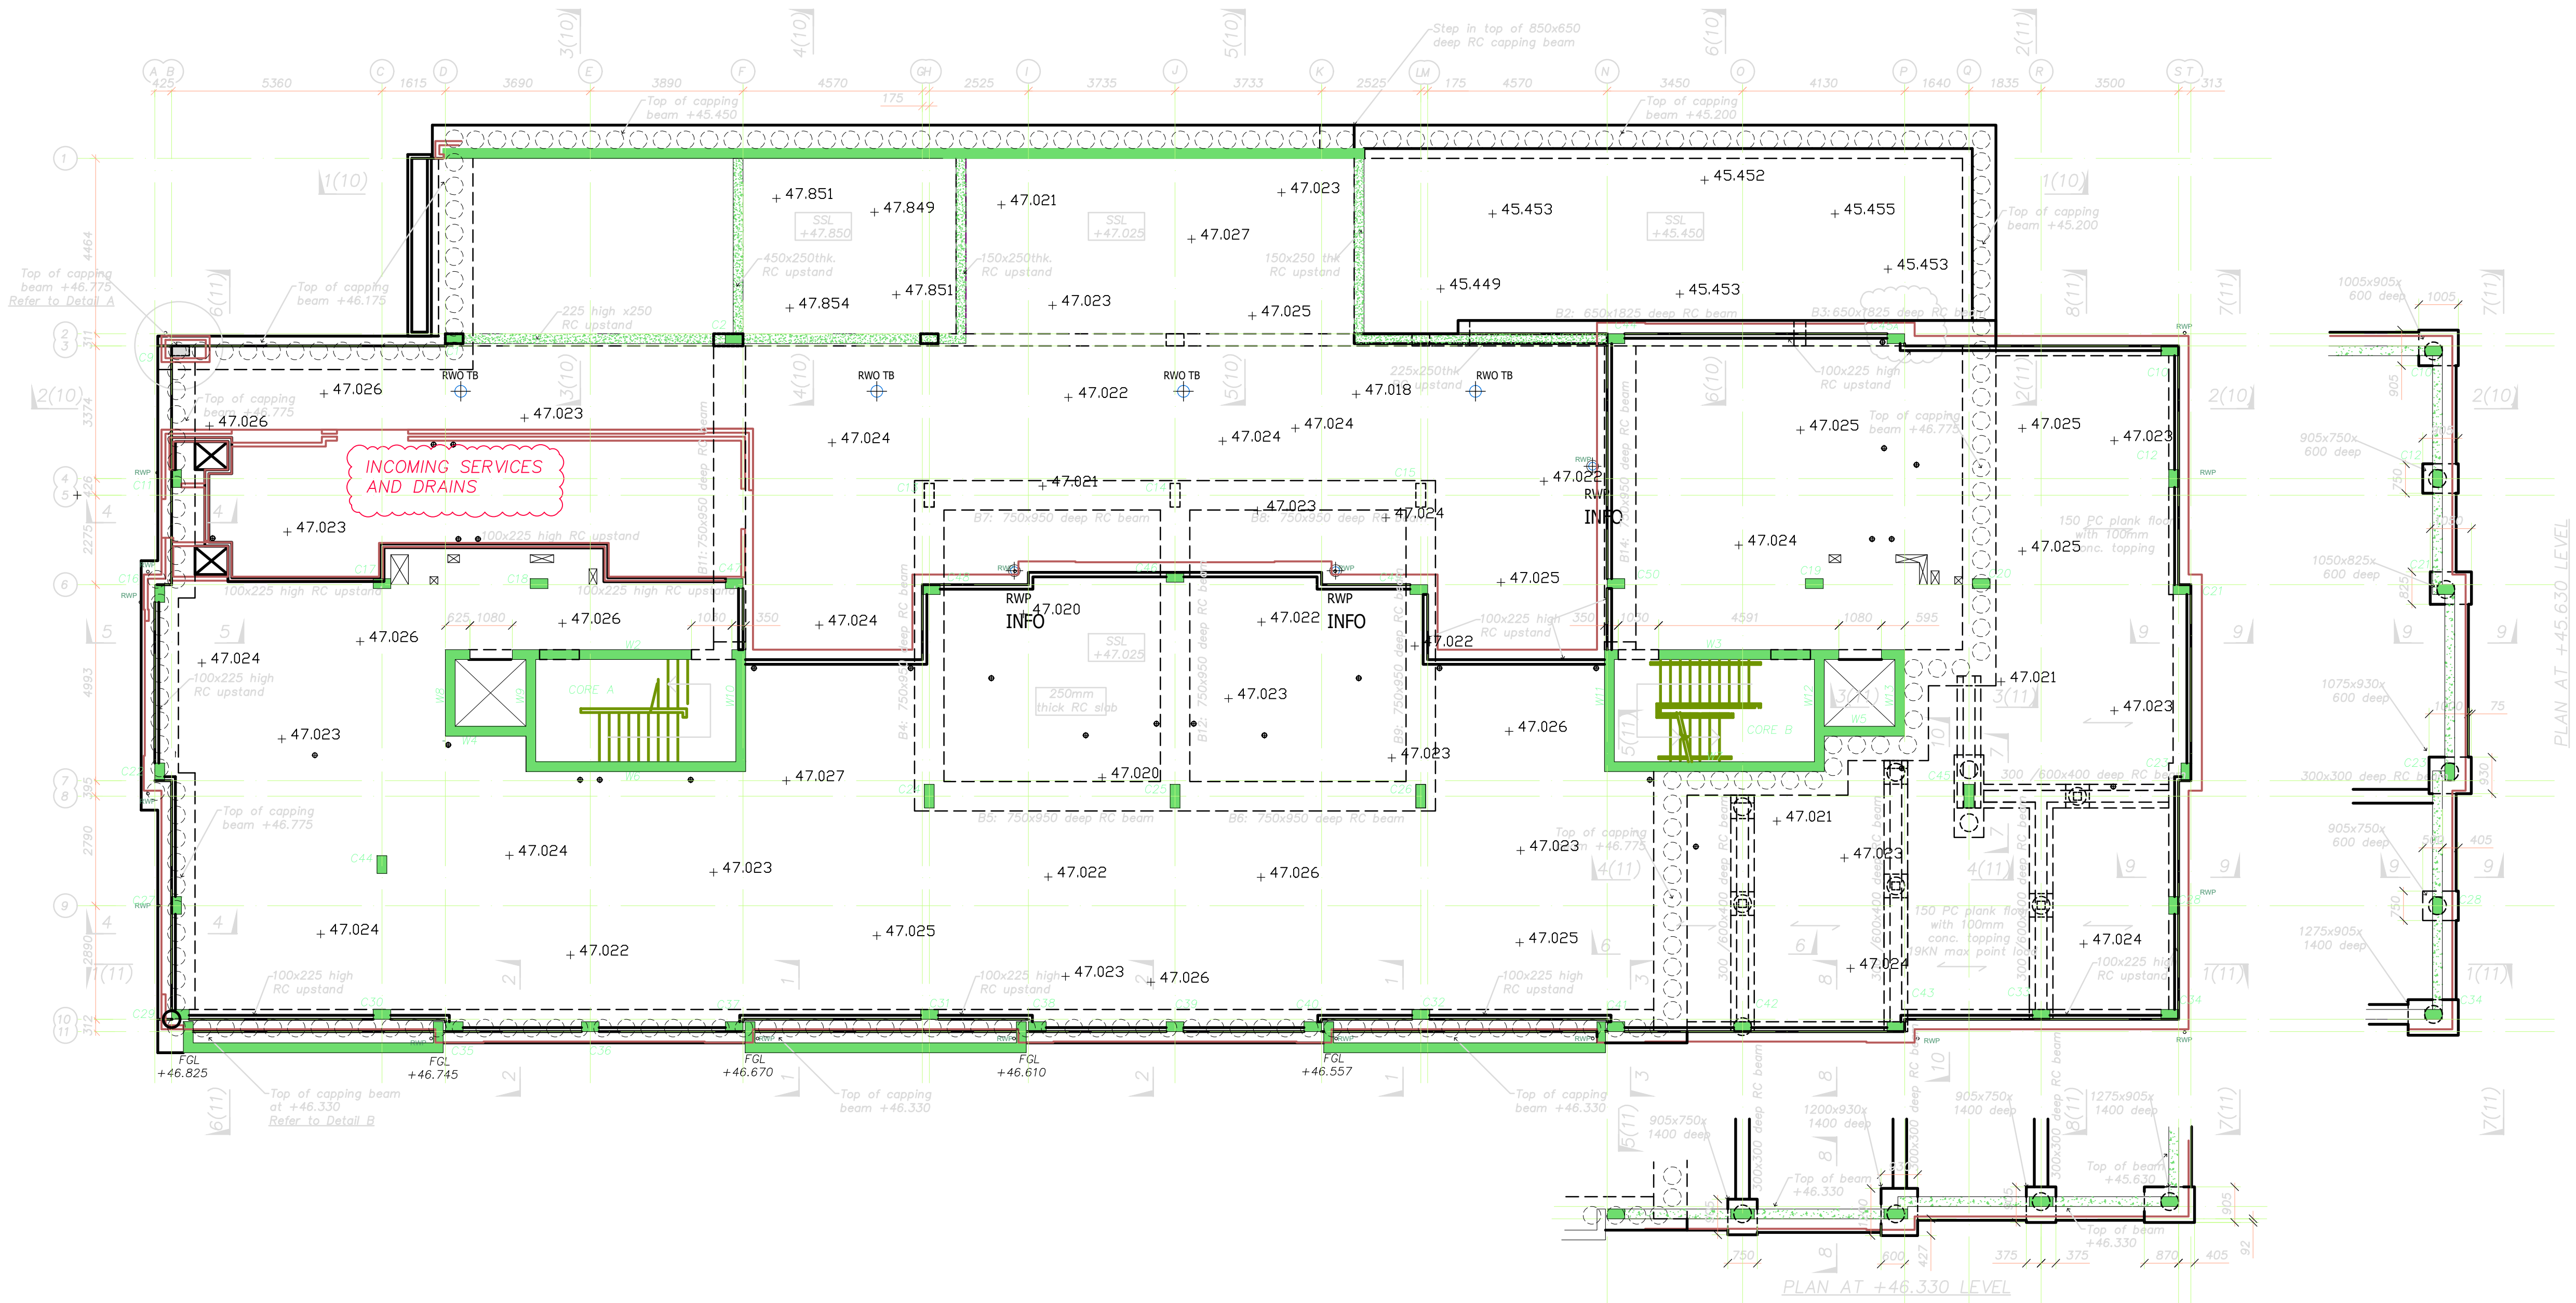

NOTES:

1. This drawing to be read in conjunction with all relevant Architect's, Engineer's and Specialist's drawings and specifications.
2. Main contractor is to locate all existing services prior to construction, and is required to contact all relevant statutory authorities for possible disconnections, diversions, removal ect. and reconnections where necessary.
3. All setting-out dimensions are to be checked on site and agreed with the main contractor prior to installation of any piles.
4. Concrete (unless noted otherwise):  
Concrete grade C40, 20mm maximum size aggregate.  
All concrete in contact with the ground to comply with Design Chemical Class (DC3) of BRE Special Digest 1.

|                                                              |                    |
|--------------------------------------------------------------|--------------------|
| JR 08/07/19VP Locations update                               | I                  |
| JR 13/06/19General update                                    | H                  |
| JR 06/03/19Area outside extent of basement updated           | G                  |
| JR 12/02/19Section 10 -10 added                              | F                  |
| JR 06/02/19Capping beams on Sec 4-4, 5-5 increased in depth. |                    |
| JR 22/1/19Area above flood zone changed to pc plank floor.   |                    |
| Sections updated to suit                                     |                    |
| JR 17/1/19Drawing generally updated                          | C                  |
| BY / DATE:                                                   | REVISIONS: LETTER: |

PINDORIA ASSOCIATES

CONSULTING CIVIL & STRUCTURAL ENGINEERS  
213D Station Road  
Harrow, HA1 2TP  
Telephone 020-8863-8400

ARCHITECT:

MountfordPigott

PROJECT:

FANUC HOUSE  
1 STATION APPROACH  
RUISLIP

TITLE:

GENERAL ARRANGEMENT  
GROUND FLOOR

SCALES: 1:100

|                |               |
|----------------|---------------|
| BY: JR         | CHECKED:      |
| DATE: Feb 2018 | DATE:         |
| JOB No: 1923   | DRAWING No: 3 |
|                | REVISION: 1   |