


REVISIONS	DATE	DRW	REV
RAMP ADDED, APARTMENTS UPDATED	23/03/18	JM	A
SITE BOUNDARY ADDED	18/04/18	JM	B
HEAD OF RAMP AMENDED, POST BOXES, DRY RISERS ADDED	30/04/18	JM	C
REFUSE STORE, BALCONY SIZE AMENDED	22/06/18	JM	D
TERRACE STORE AMENDED	24/07/18	JM	E
APARTMENT KEY ADDED	19/10/18	JM	F
PLOT Nos UPDATED TO FLAT Nos	04/05/20	JM	G
FLAT Nos REVERTED TO PLOT Nos	04/05/20	JM	H
MAIN ENTRANCE LOBBY AMENDED	02/07/20	JM	I
	26/08/20	JM	J

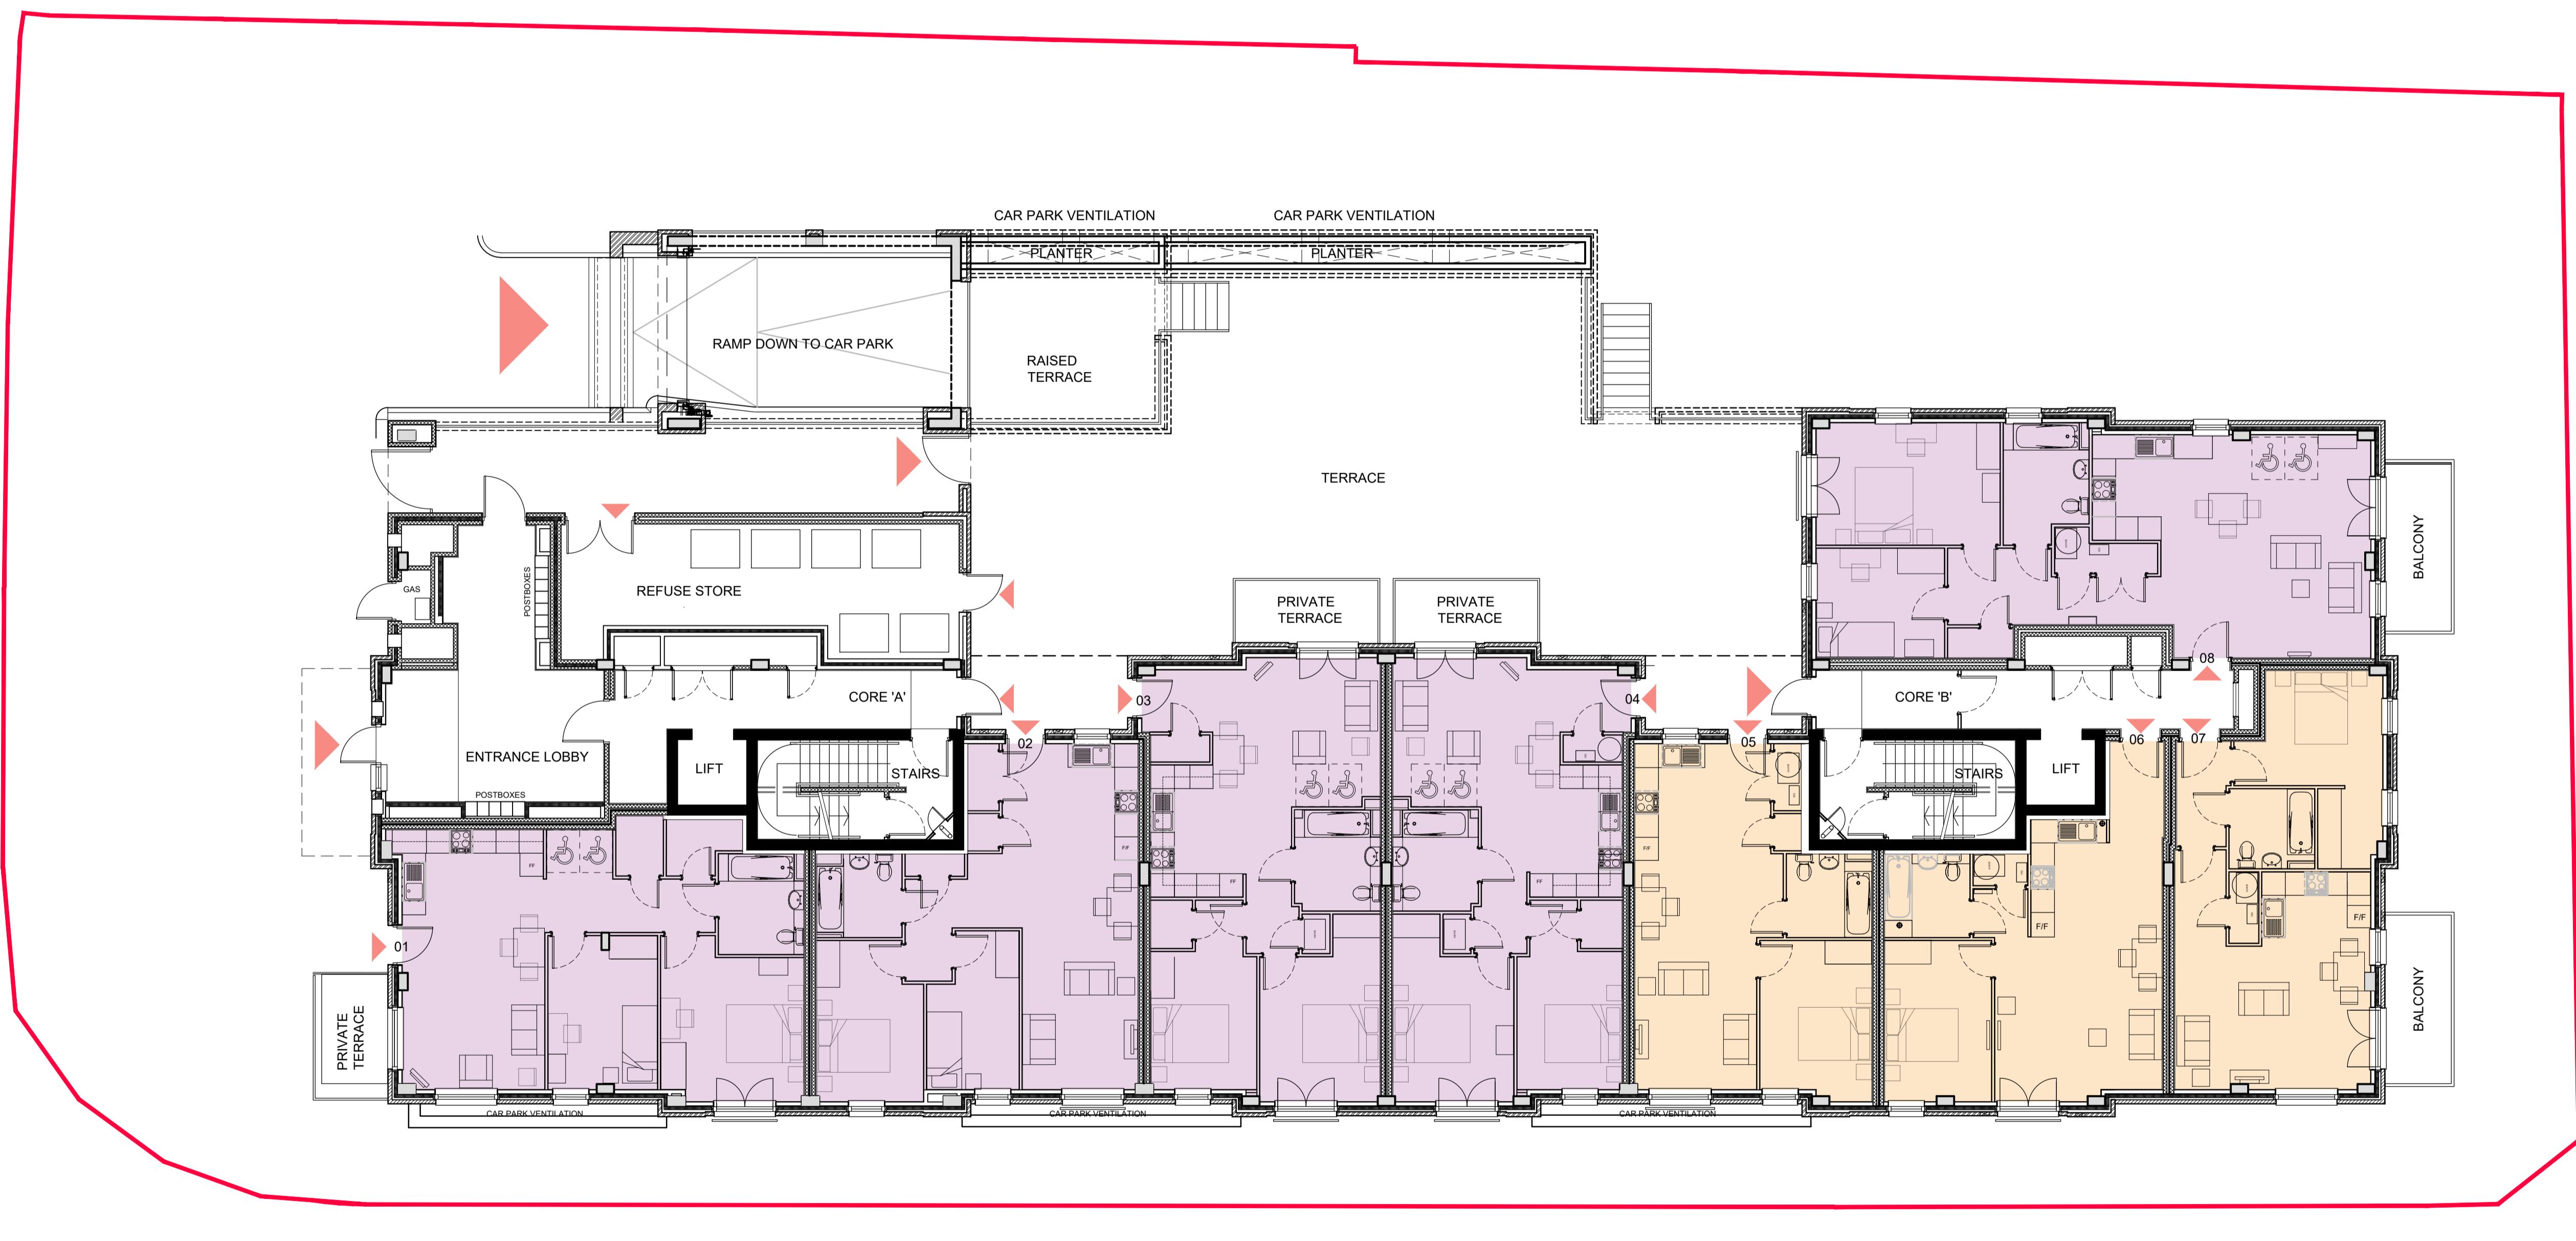

GROUND FLOOR PLAN
1:100 @ A1

0 1m 2m 3m 4m 5m

FANUC HOUSE

