
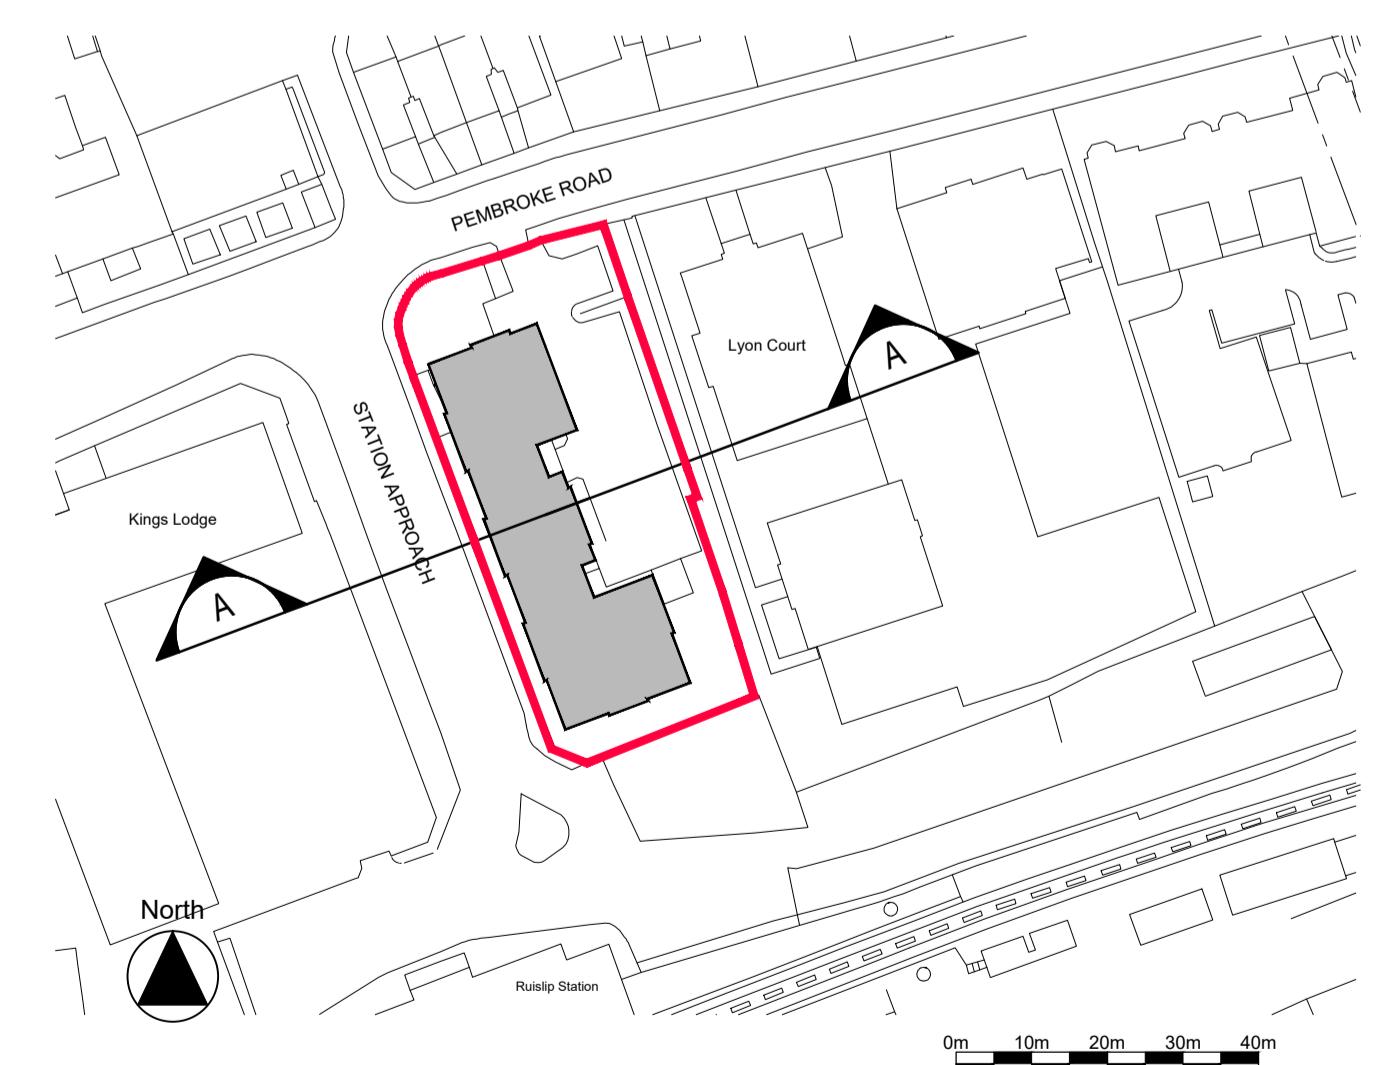


REVISIONS	DATE	DRN	REV
BASEMENT LEVEL AMENDED TO 42.750m ADD	06/02/18	JM	A
RAMP ADDED, TERRACE AND PARAPET REV'D	27/03/18	DD	B
ridge LEVEL AMENDED	05/06/18	DD	C
PV LAYOUT AMENDED	07/09/18	DD	D
PV LAYOUT AMENDED, SMOKE VENT ADDED	28/08/20	DD	E

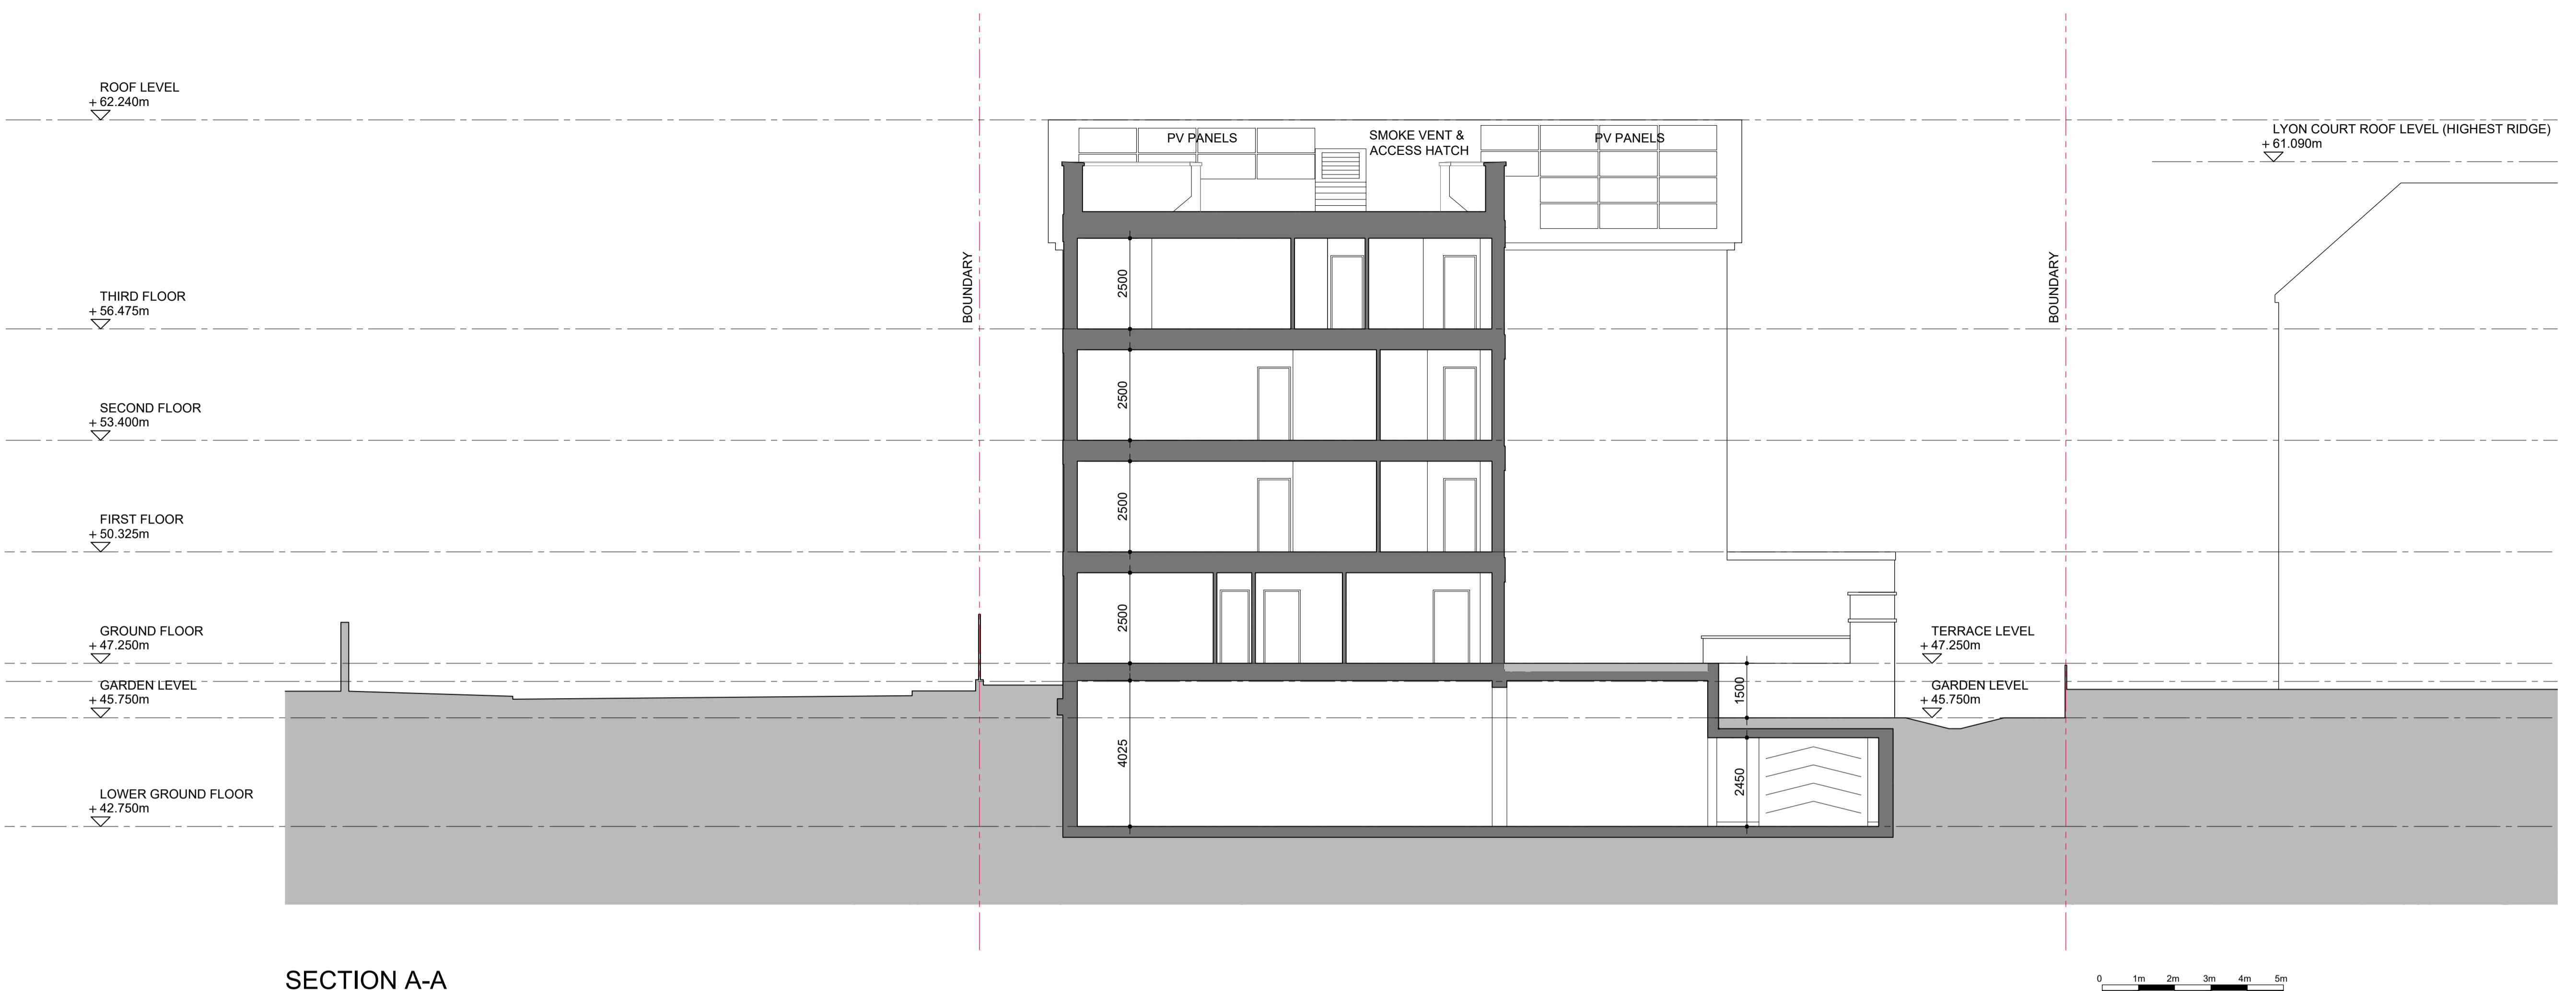

KEY PLAN
1:1000 @ A1

FANUC HOUSE

Mountford Pigott
Protecting. Masterplanning. Design

1 STATION APPROACH, RUISLIP
SECTION A-A
2088-P21 E

SCALE 1:100 @ A1
DRAWN BY JM
JAN 2018