
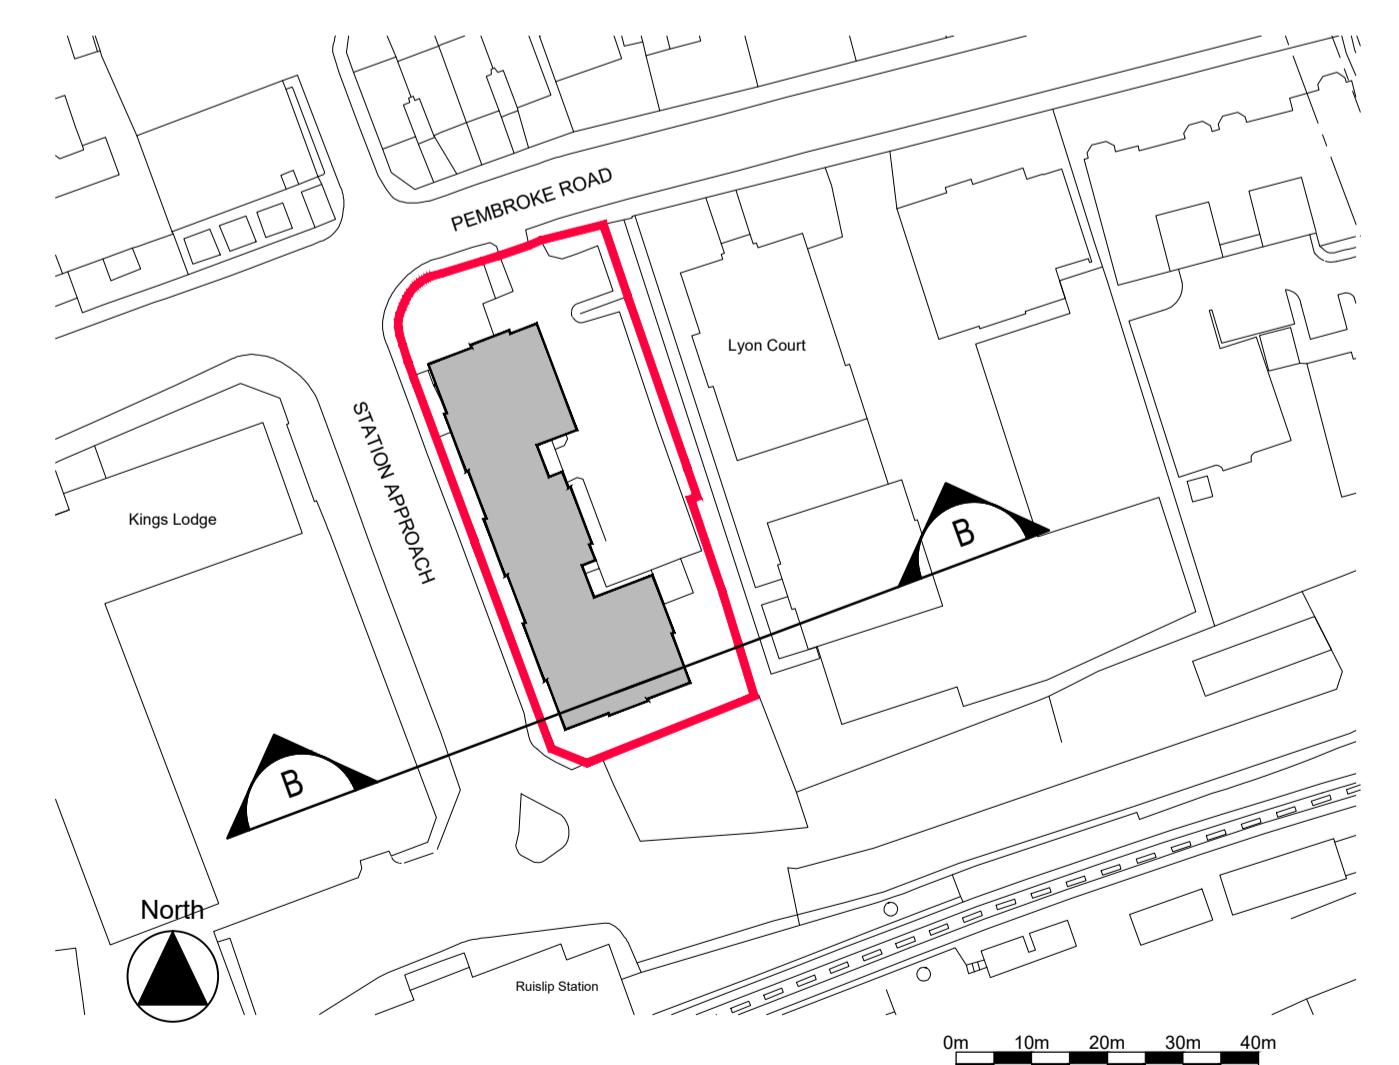


SECTION B-B

1:100 @ A1

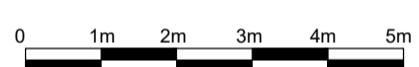

KEY PLAN

1:1000 @ A1

FANUC HOUSE

Mountford Pigott  
Protecting. Masterplanning. Design

1 STATION APPROACH, RUISLIP  
SECTION B-B  
2088-P22 D

SCALE 1:100 @ A1 JAN 2018  
DRAWN BY JM