



REVISIONS	DATE	DRW	REV
SITE BOUNDARY ADDED	18/04/18	JM	A
BALCONIES TO 'COURTYARD' AMENDED	01/05/18	JM	B
WEST ELE WINDOWS & BALCONY SIZE AMENDED	22/06/18	JM	C
APARTMENT KEY ADDED	19/10/18	JM	D
PILOT Nos UPDATED TO FLAT Nos	04/05/20	JM	E
FLAT Nos REVERTED TO PILOT Nos	02/07/20	JM	F
FLAT Nos 33, 34, 39, 40 AMENDED	26/08/20	JM	G

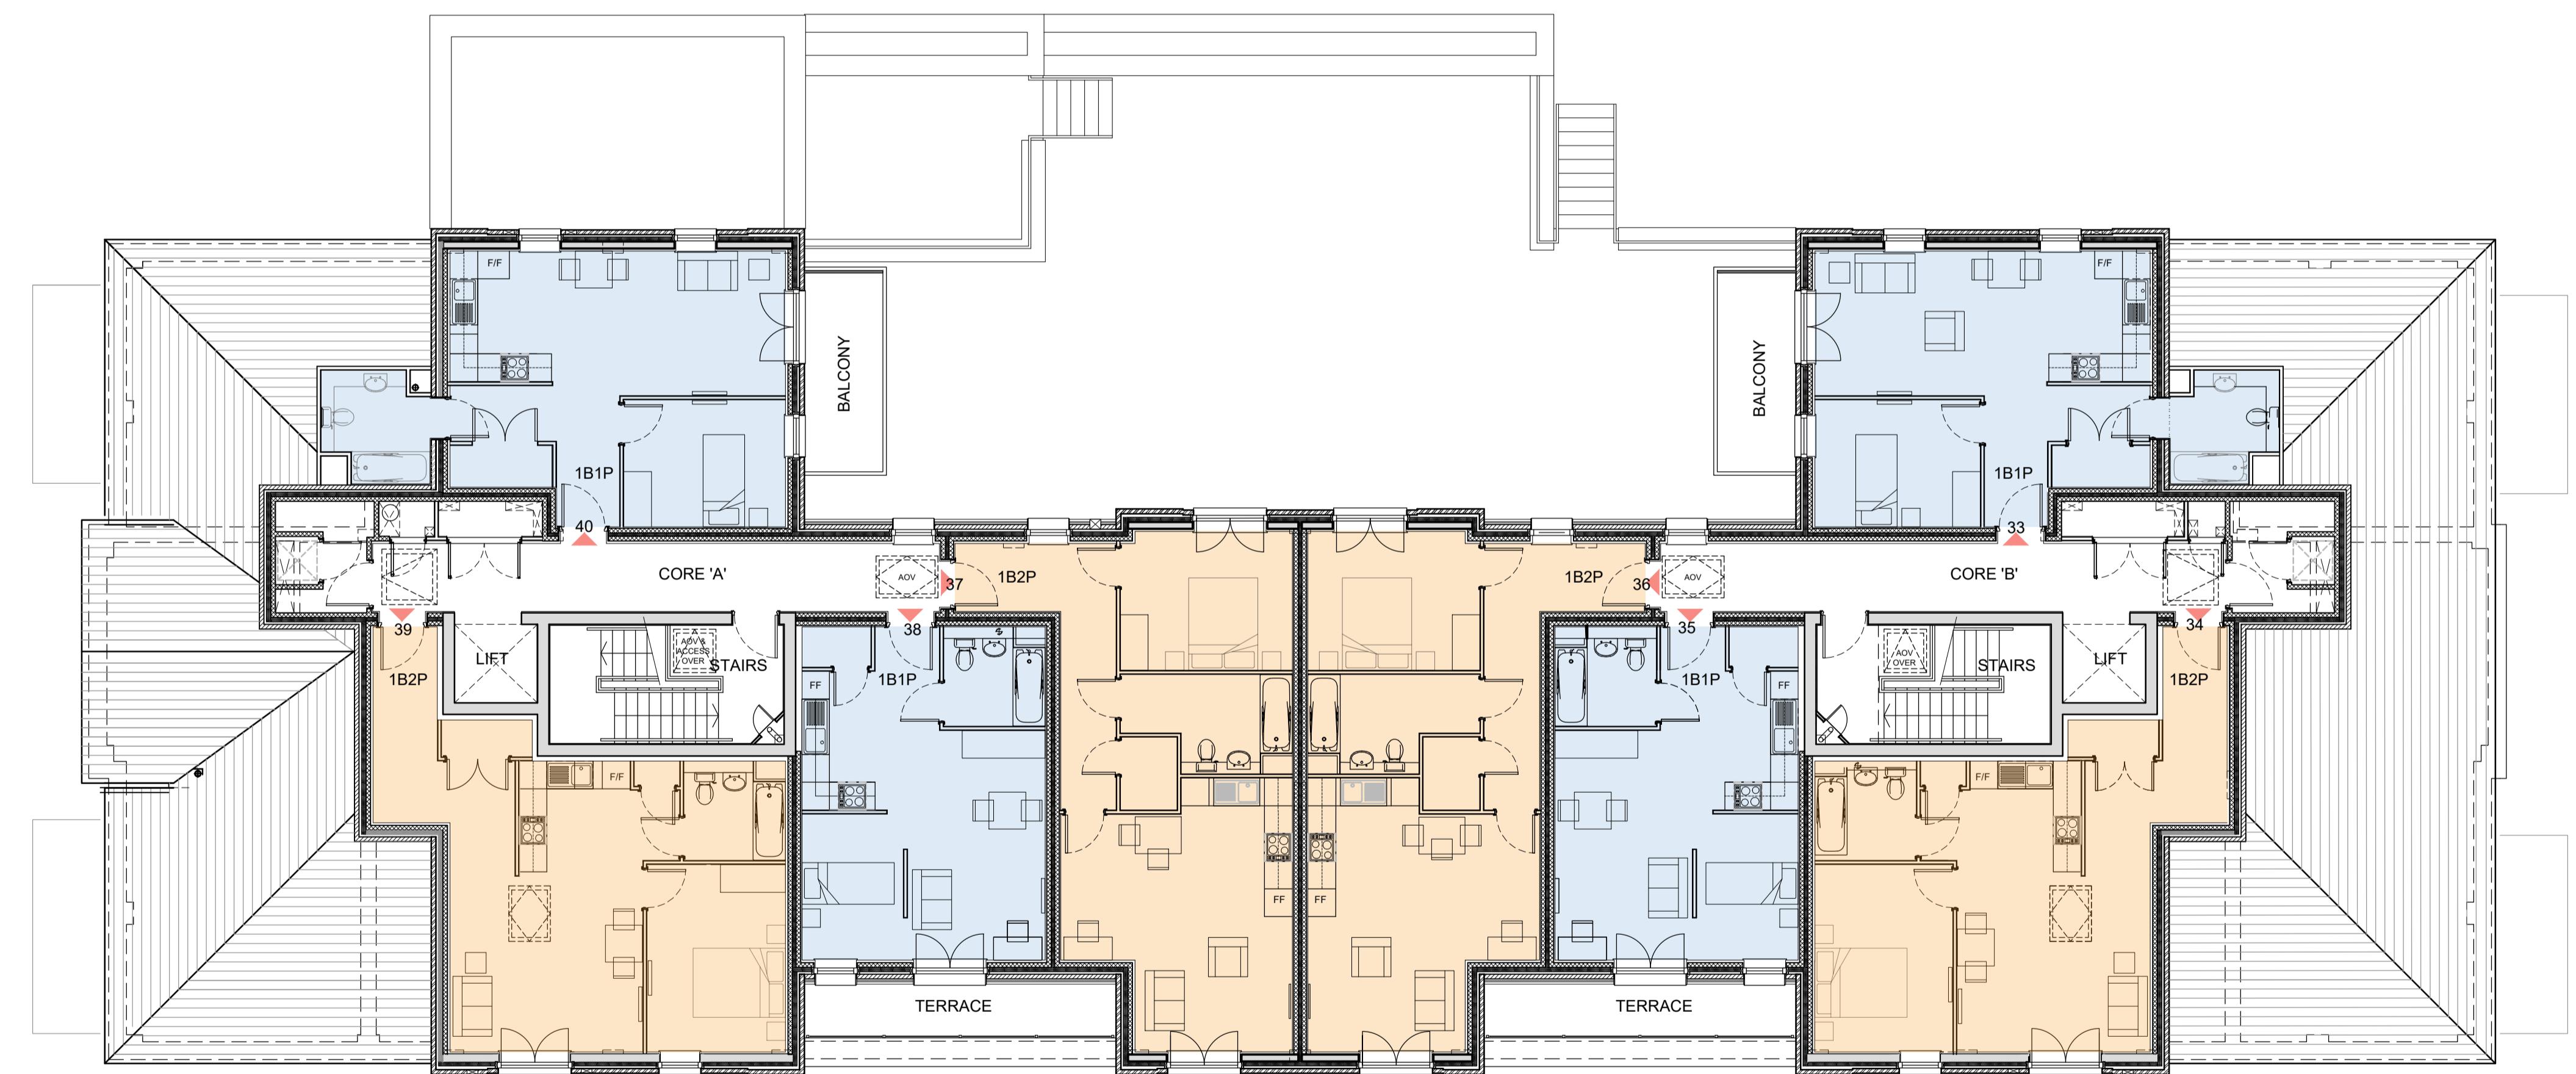

THIRD FLOOR PLAN  
1:100 @ A1

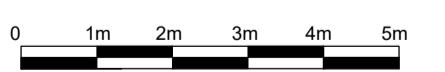

FANUC HOUSE

