


NOTES:
FOR ALL STRUCTURAL INFORMATION REFER TO
ENGINEERS DRAWINGS & DETAILS.
REFER TO SPECIALIST M&E CONSULTANTS
DRAWINGS FOR CONFIRMATION OF PLANT
REQUIREMENTS AND SERVICE RISER PROVISIONS.

© Mountford Pigott LLP 2016
Reproduction in whole or in part by any means is prohibited without the prior
permission of Mountford Pigott LLP.
This drawing is only to the stated scale if it is printed correctly. M PLLP cannot accept
responsibility for the incorrect scaling of drawings printed by third parties.
All dimensions are in mm unless otherwise stated.
If this drawing forms part of an application for planning permission on behalf of the
applicant named below, it shall not be used for any other purpose without the express
permission of Mountford Pigott LLP.
This drawing may incorporate information from other professionals. Mountford Pigott
LLP cannot accept responsibility for the integrity and accuracy of such information.
Any clarification and/or additions that are required appertaining to such information
should be sought from the relevant profession or their appointment representative as
listed below.

REVISIONS	DATE	DRW	REV
DRY RISERS ADDED, GRILLES AMENDED	01/05/18	JM	A
RIDGE LEVEL, GLAZING TO W. ELE AMENDED	05/06/18	JM	B
TERRACE BALLUSTRADE TO WEST ELEVATION, ROOF FINISH AMENDED	09/10/18	JM	C
ROOF LIGHTS, ANNOTATION ADDED	26/08/20	JM	D
ROOFLIGHTS OMITTED FROM N & S ROOFS	26/10/20	JM	E
ROOFLIGHTS ADDED TO N & S ROOFS	05/11/20	JM	F

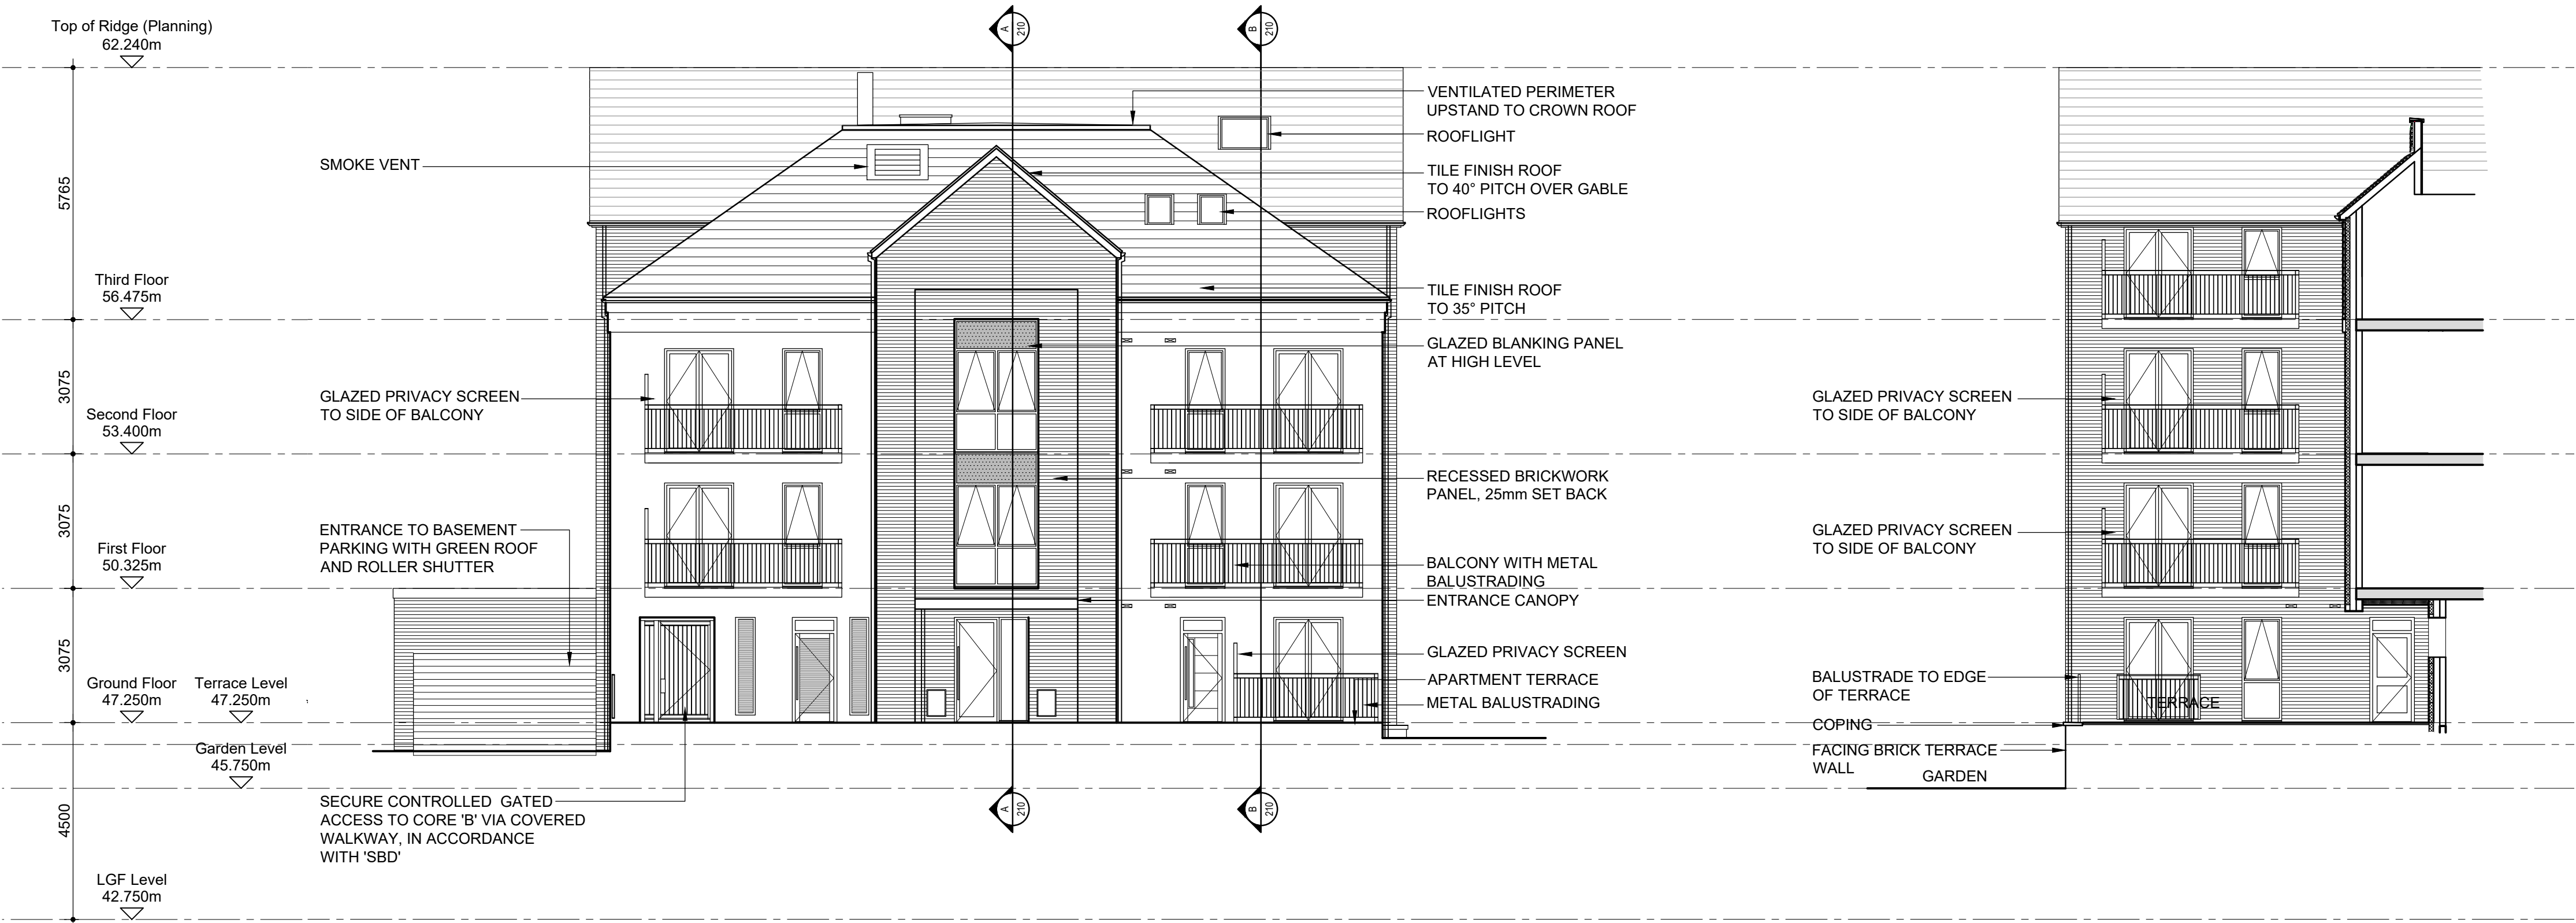


ELEVATION A - NORTH

ELEVATION F - NORTH



ELEVATION B - WEST

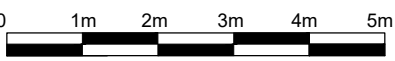

FANUC HOUSE