


1.8m HIGH ENVIORAIL VERTICAL BAR ROUND RAILING BOLT DOWN FENCING KIT

EnviroRail®

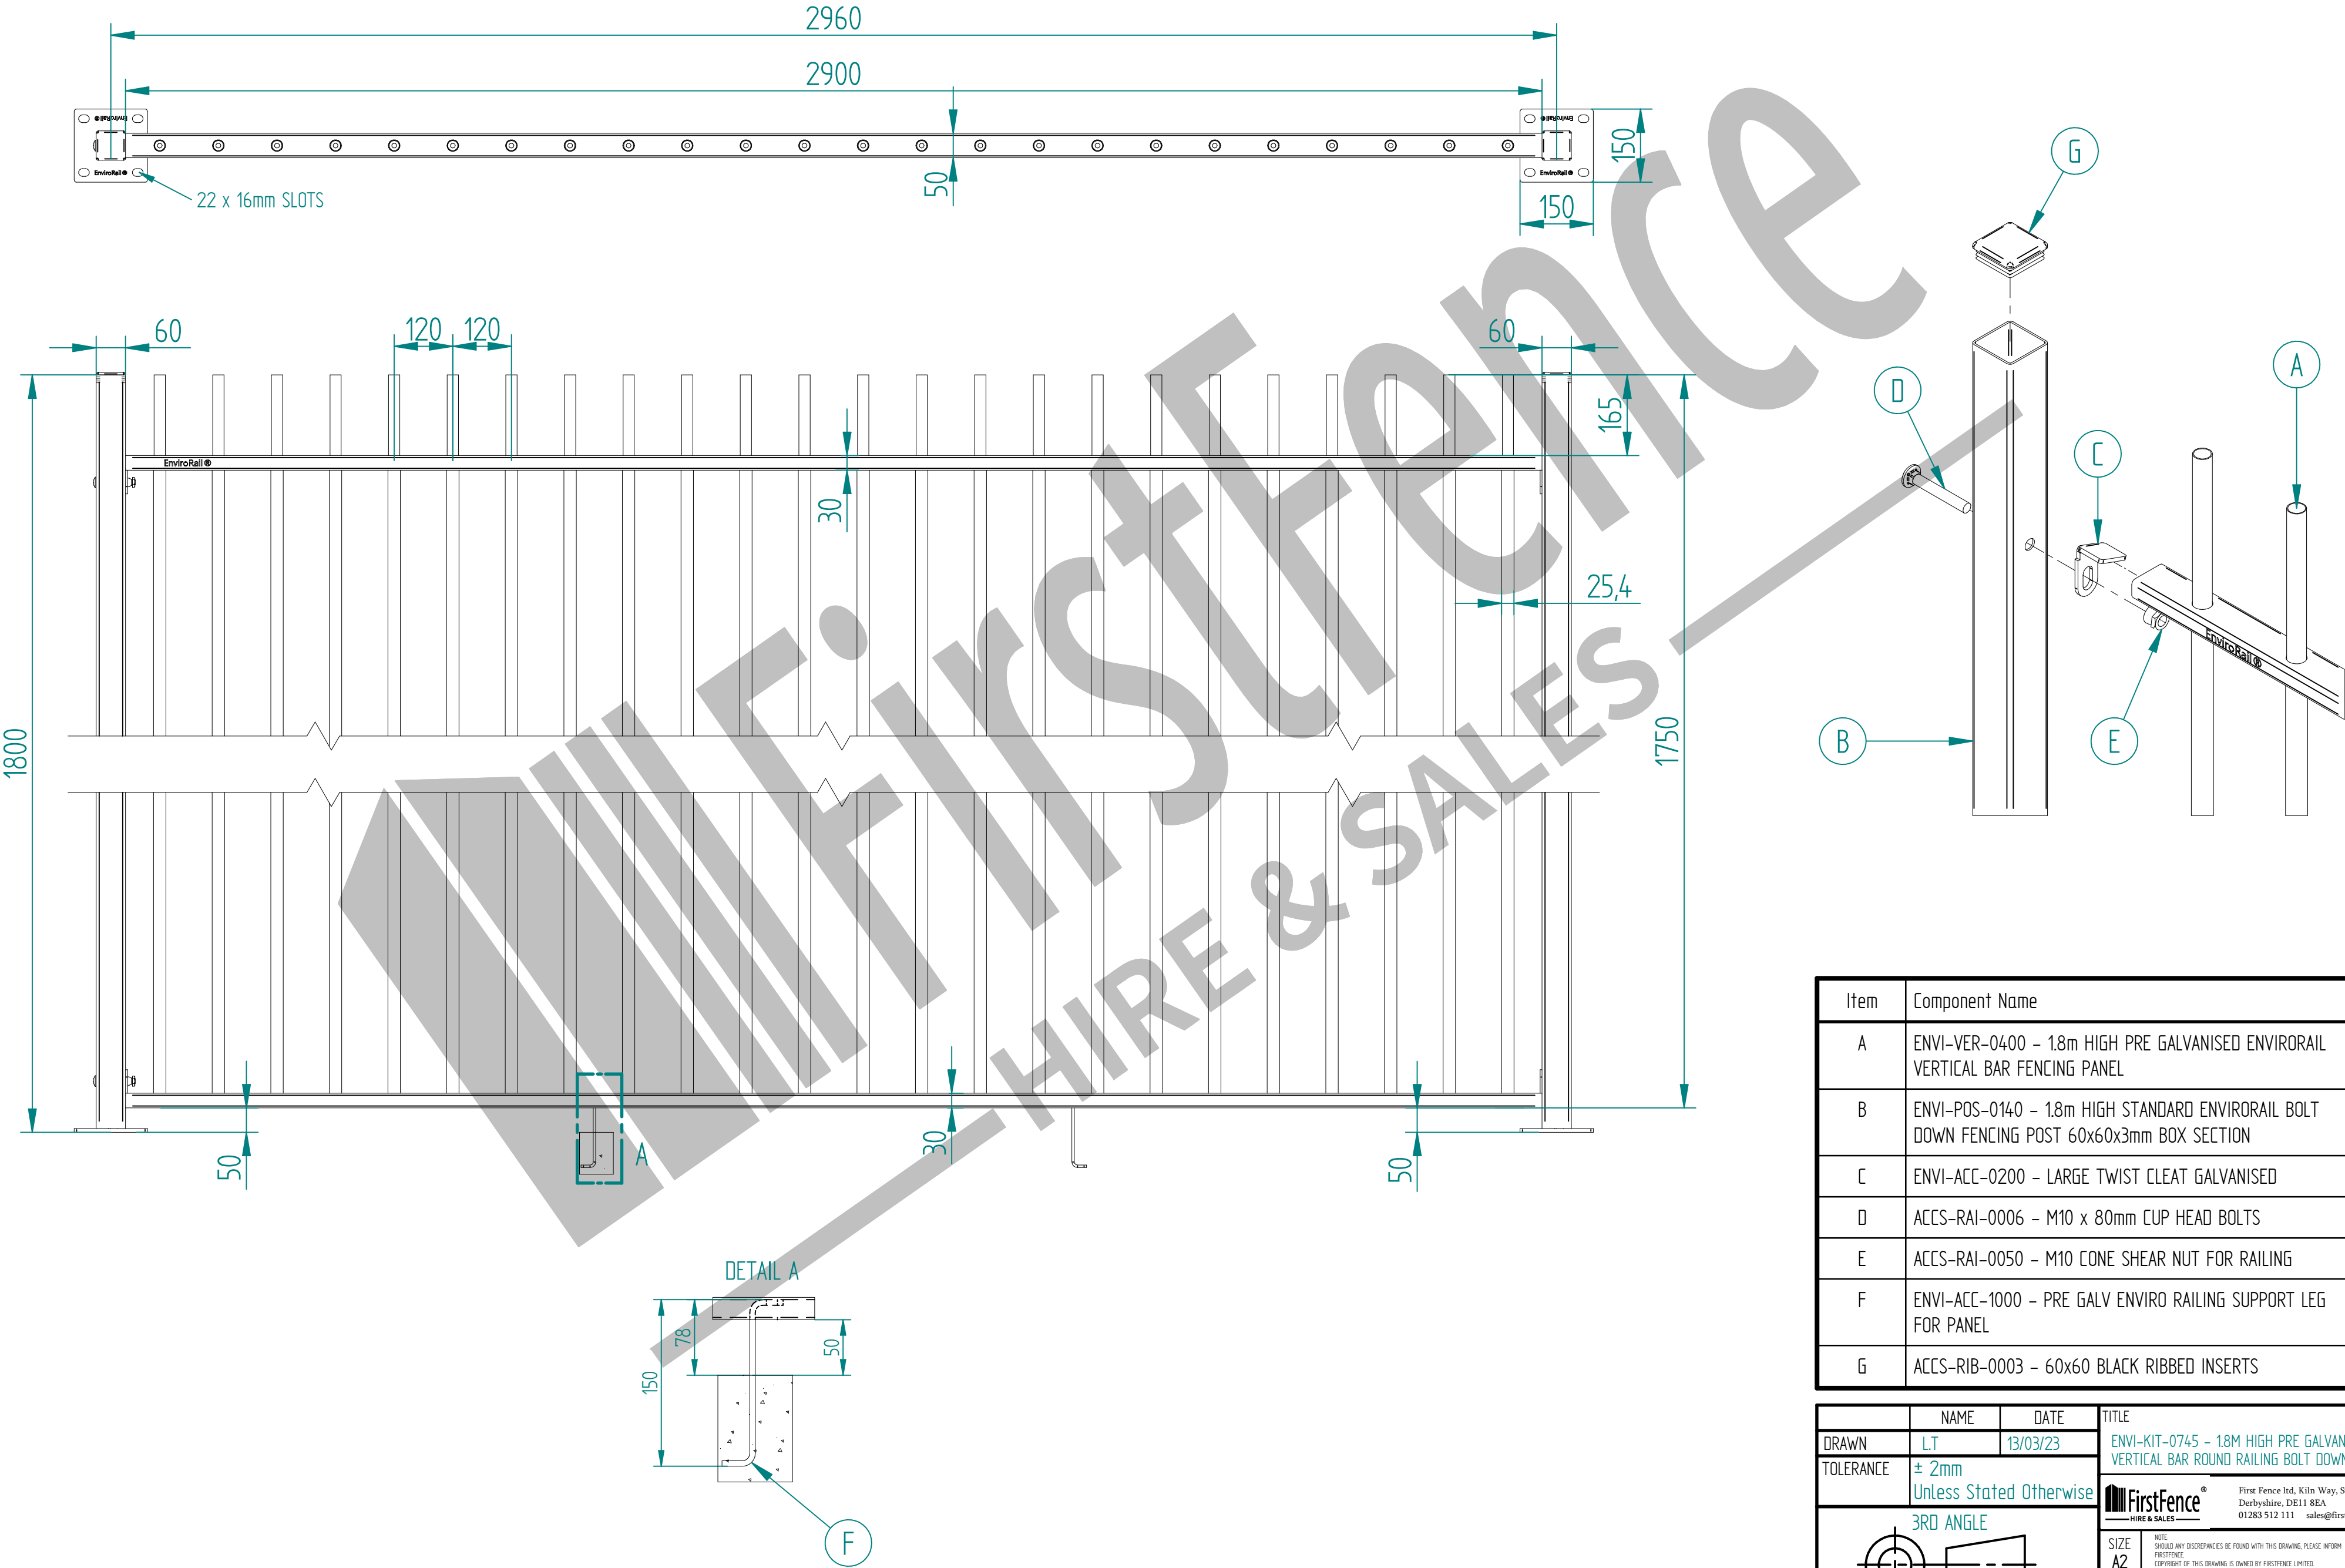

Item	Component Name	Quantity
A	ENVI-VER-0400 - 1.8m HIGH PRE GALVANISED ENVIORAIL VERTICAL BAR FENCING PANEL	1
B	ENVI-POS-0140 - 1.8m HIGH STANDARD ENVIORAIL BOLT DOWN FENCING POST 60x60x3mm BOX SECTION	1
C	ENVI-ACC-0200 - LARGE TWIST CLEAT GALVANISED	4
D	ACCES-RAI-0006 - M10 x 80mm CUP HEAD BOLTS	2
E	ACCES-RAI-0050 - M10 CONE SHEAR NUT FOR RAILING	2
F	ENVI-ACC-1000 - PRE GALV ENVIRO RAILING SUPPORT LEG FOR PANEL	2
G	ACCES-RIB-0003 - 60x60 BLACK RIBBED INSERTS	1

NAME	DATE	TITLE
DRAWN LT	13/03/23	ENVI-KIT-0745 - 1.8M HIGH PRE GALVANISED ENVIORAIL VERTICAL BAR ROUND RAILING BOLT DOWN FENCING KIT
TOLERANCE	± 2mm Unless Stated Otherwise	FirstFence® First Fence Ltd, Kiln Way, Swadlincote, Derbyshire, DE11 8EA 01283 512 111 sales@firstfence.co.uk
3RD ANGLE	NOTE: SHOULD ANY DISCREPANCIES BE FOUND WITH THIS DRAWING, PLEASE INFORM FIRSTFENCE. COPYRIGHT OF THIS DRAWING IS OWNED BY FIRSTFENCE LIMITED.	REV A
SIZE A2	WEIGHT: 53.5 kg	SHEET 1 OF 1