




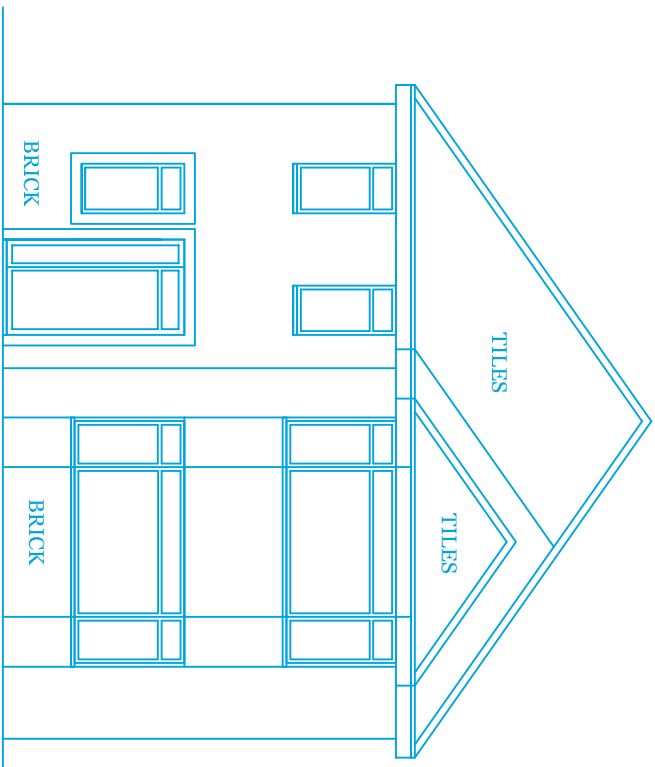


PROPOSED FRONT ELEVATION

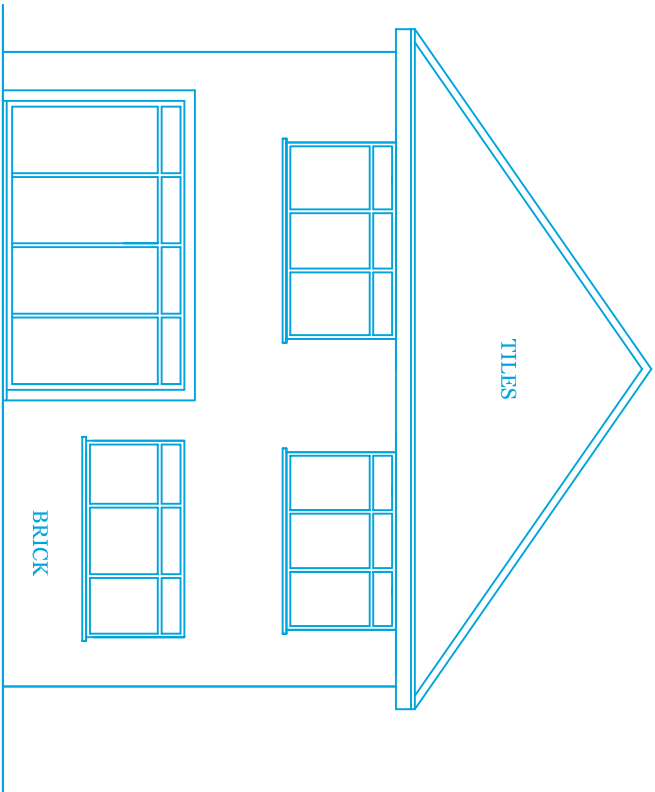


PROPOSED REAR ELEVATION

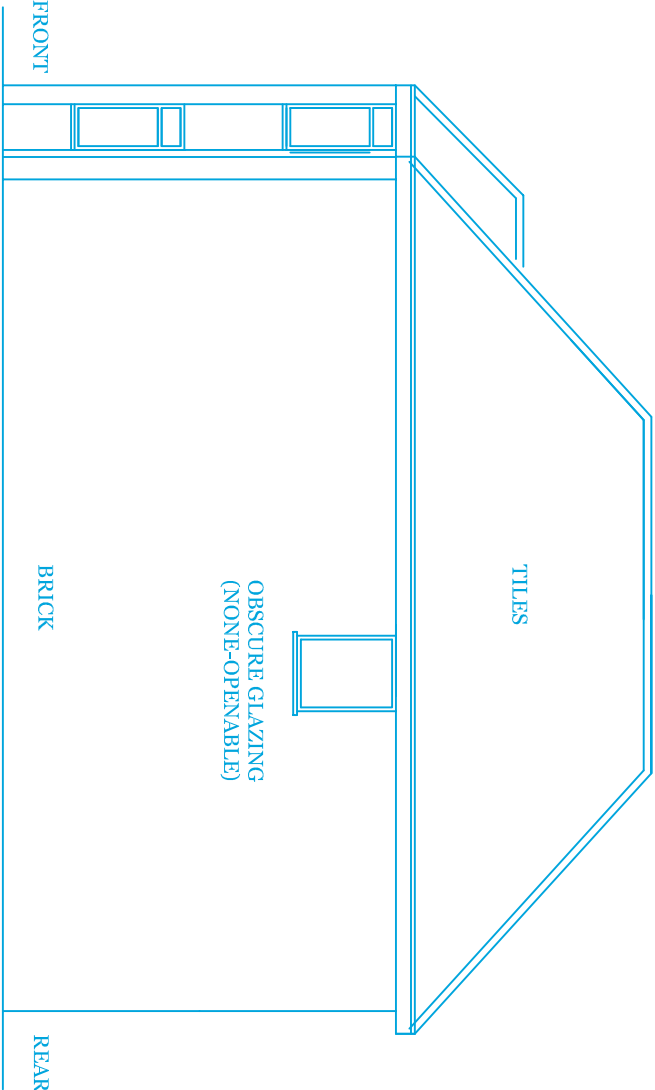


PROPOSED SIDE ELEVATION 1 : 100

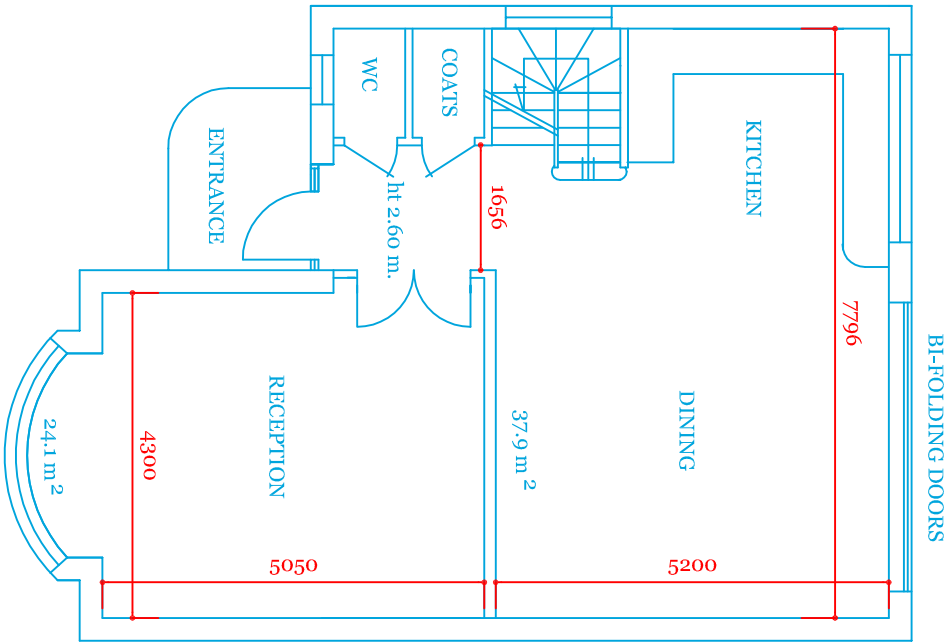

PROPOSED GROUND FLOOR 1 : 100

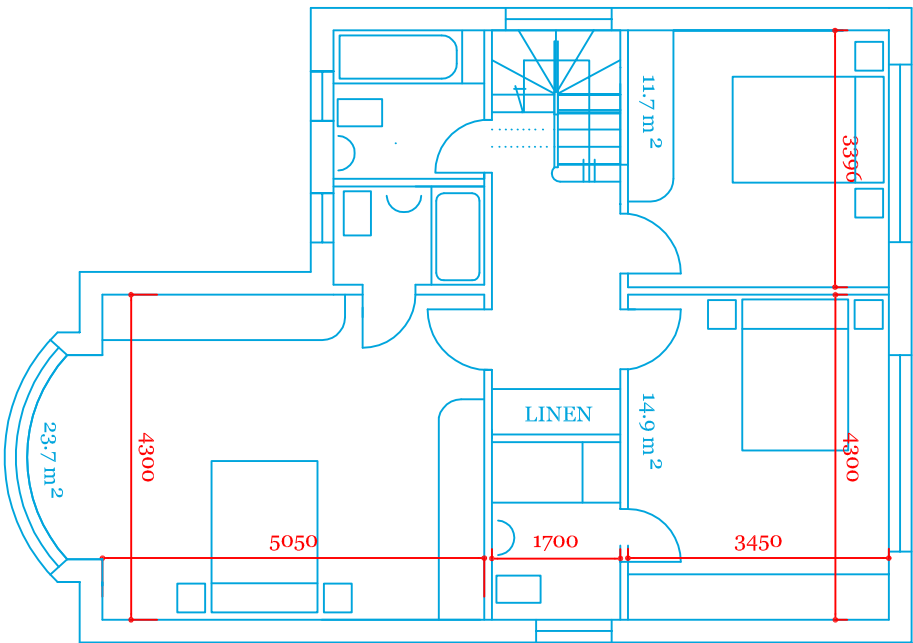

PROPOSED FIRST FLOOR 1 : 100

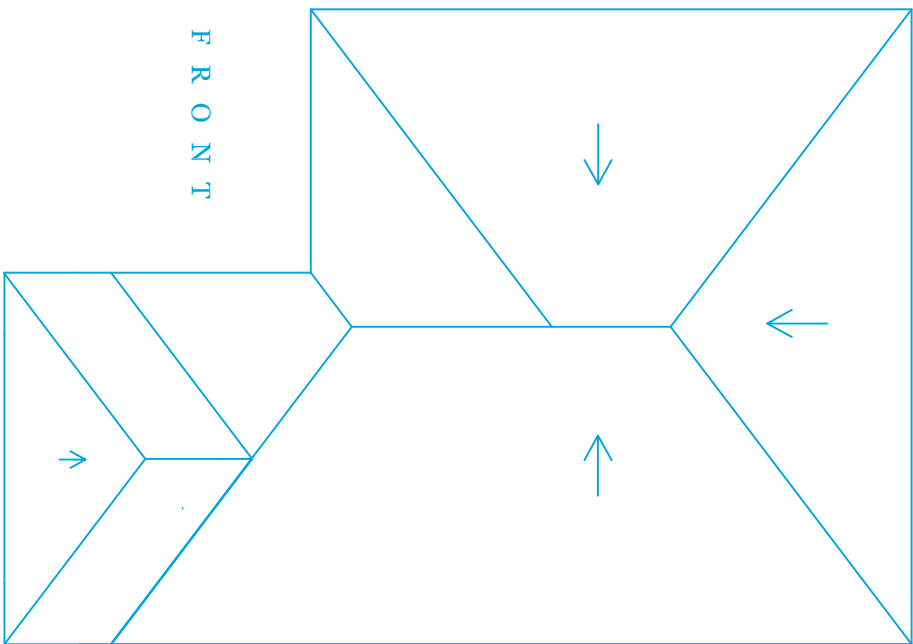

PROPOSED ROOF PLAN 1 : 100

PROPOSED NEW DWELLING (144 sq. m.)
ADJACENT TO 92 CROFT DEANE ROAD
PINNER EASTCOTE HA5 1SP



DR. NO. SO/11/2020/ 02

ADVANCED MANAGEMENT LTD
65 THE RIDGEWAY
HARROW, LONDON NW3 0LW
admansal@hotmail.co.uk
07951 578803