


PROPOSED FIRST FLOOR

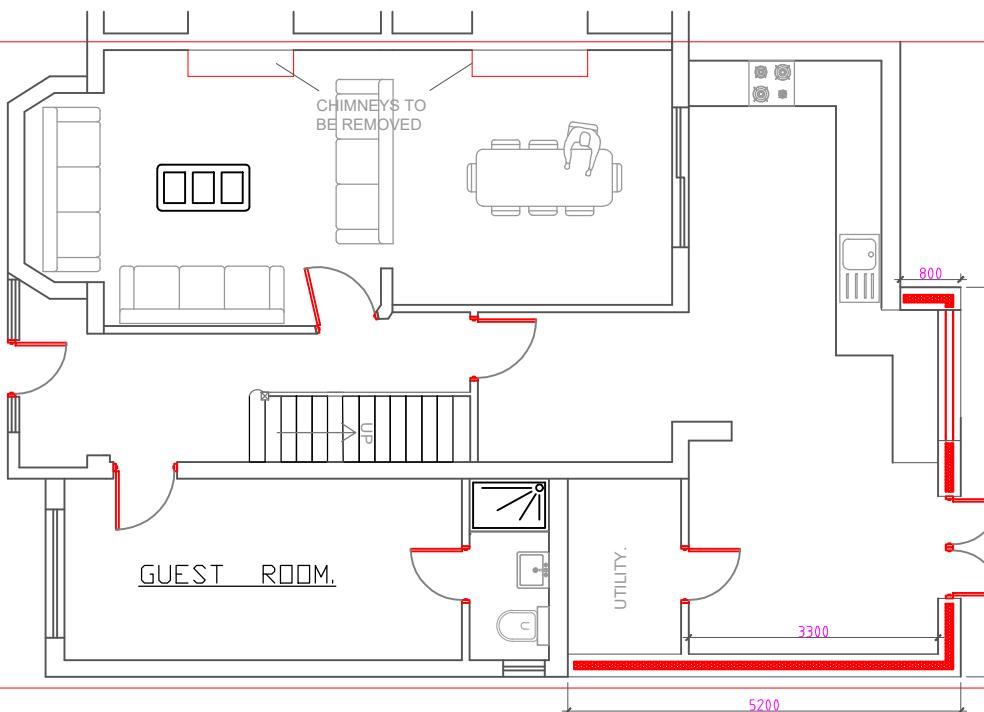

PROPOSED GROUND FLOOR

— Existing
— Proposed

0 1 2 3 4 5

Scale 1 :100, @ A3 Size

Client: Mr AHMED.

Drawing: 3 SWAKELEYS DRIVE,
ICKENHAM, UB10 8QB.

Project: PART DOUBLE REAR EXTENSION.

Existing Proposed Floor Plans.

Scale 1 : 100, @ A3

EA / AS / 142 / AUG / 1B.