




FRONT ELEVATION (WEST)
PROPOSED

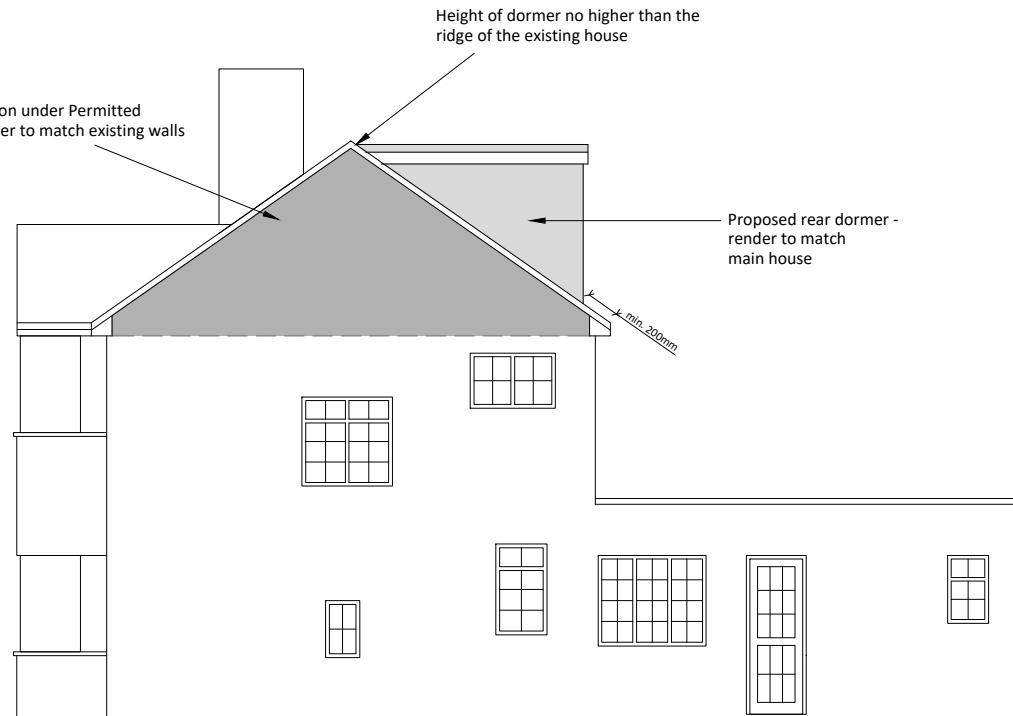

SIDE ELEVATION (SOUTH)
PROPOSED

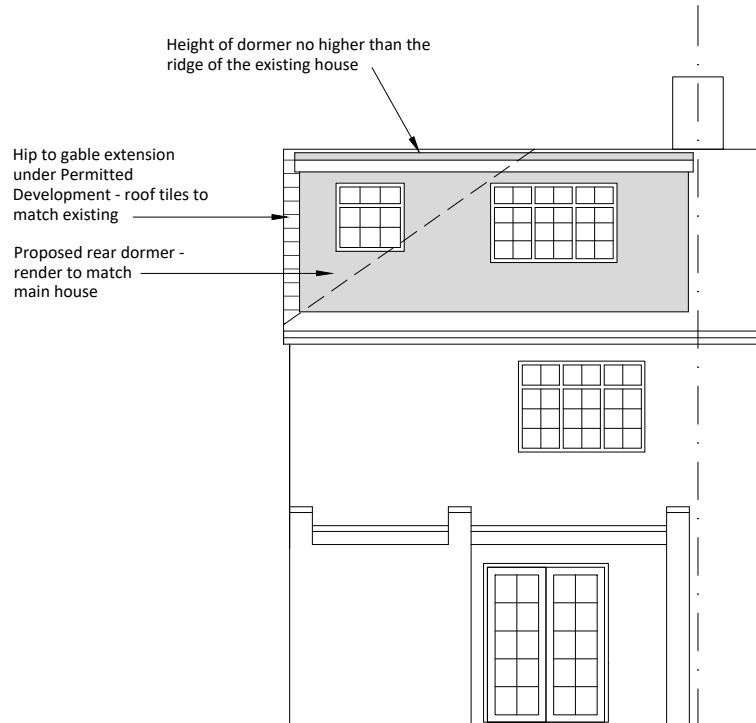

REAR ELEVATION (EAST)
PROPOSED

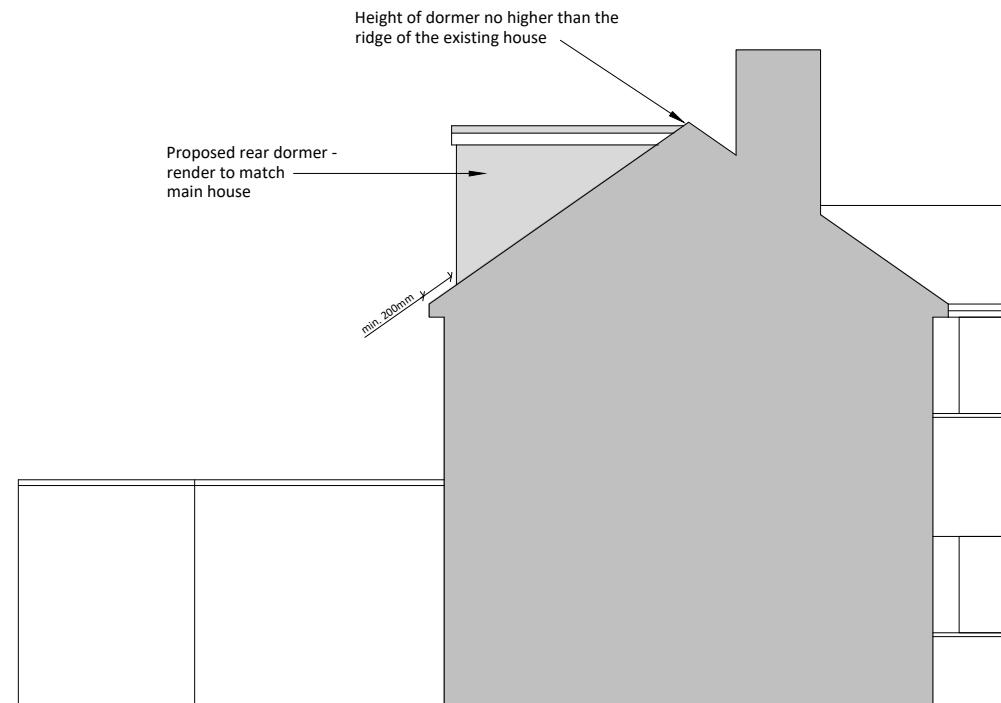

SIDE ELEVATION (NORTH)
PROPOSED

