

Saint Nicholas Church

RAYNTON DRIVE

dropped kerb

pavement

450mm high masonry wall

1.8 metre high hedge

hardstanding (gravel)

access drive (concrete)

124

PROPOSED EXTENSION

126

1.8 metre high close boarded timber fence


rear garden

garage

1.8 metre high close boarded timber fence

outbuilding

outbuilding

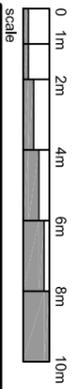

THIS DRAWING IS THE COPYRIGHT OF NT architect  
 AND MAY NOT BE AMENDED, COPIED OR  
 REPRODUCED WITHOUT WRITTEN PERMISSION. NO  
 LIABILITY WILL BE ACCEPTED FOR AMENDMENTS  
 MADE BY OTHER PERSONS.  
 DO NOT SCALE OFF THE DRAWINGS.

rev:

1

client:

MR. I. BOKSH

122 RAYNTON DRIVE

HAYES

MIDDLESEX UB4 8BG

project:

PROPOSED HIP TO GABLE & REAR  
DORMER EXTENSION TO DWELLING

drawing:

PROPOSED:  
BLOCK PLAN

**NT** architect

t: 07855 978389  
e: office@ntarchitect.uk

drawn: NT

date: FEB.26

scale: 1:200@A3

drawing no: 26.10 - P1.02

26.10 - P1.02

rev: