


Saint Nicholas Church

RAYNTON DRIVE

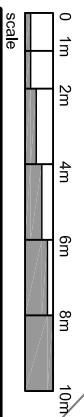

rev:

THIS DRAWING IS THE COPYRIGHT OF NT architect
 AND MAY NOT BE AMENDED, COPIED OR
 REPRODUCED WITHOUT WRITTEN PERMISSION. NO
 LIABILITY WILL BE ACCEPTED FOR AMENDMENTS
 MADE BY OTHER PERSONS.

DO NOT SCALE OFF THE DRAWINGS.

dropped kerb

pavement

450mm high masonry wall

hardstanding (gravel)

1.8 metre high hedge

124

access drive (concrete)

PROPOSED EXTENSION

126

261

rear garden

garage

1.8 metre high close boarded timber fence

outbuilding

outbuilding

1.8 metre high close boarded timber fence

client: MR. I. BOKSH

122 RAYNTON DRIVE HAYES MIDDLESEX UB4 8BG

project: PROPOSED REAR EXTENSION

TO DWELLING

drawing: PROPOSED: BLOCK PLAN

TURNER: DESIGNS

m: 072655 078389 e: info@turnerdesigns.co.uk

date: FEB 26

scale: 1:200@A3

drawing no.: 26.10 - P1.03

drawn: NT

rev: