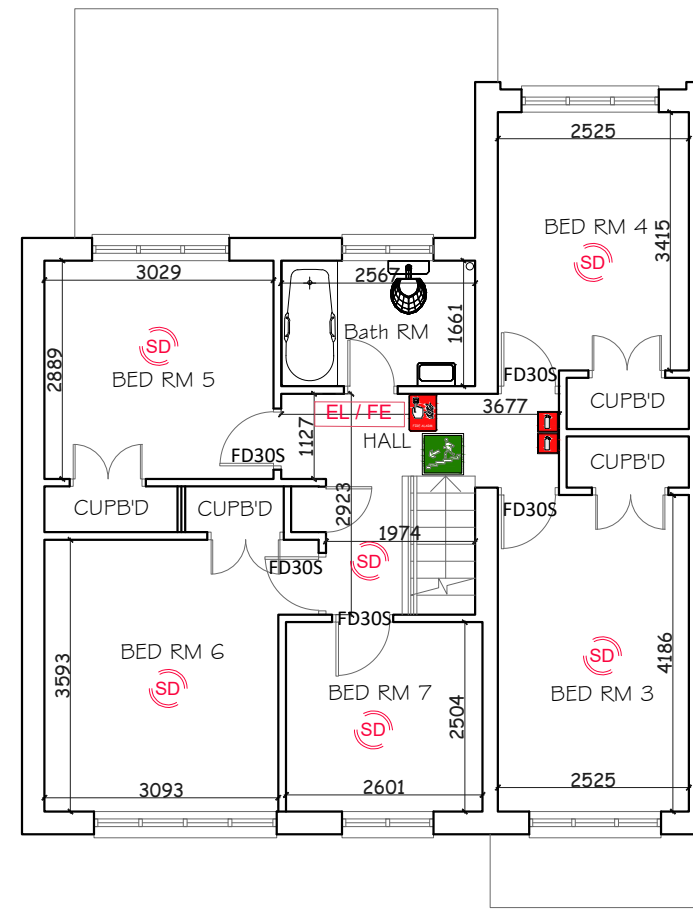
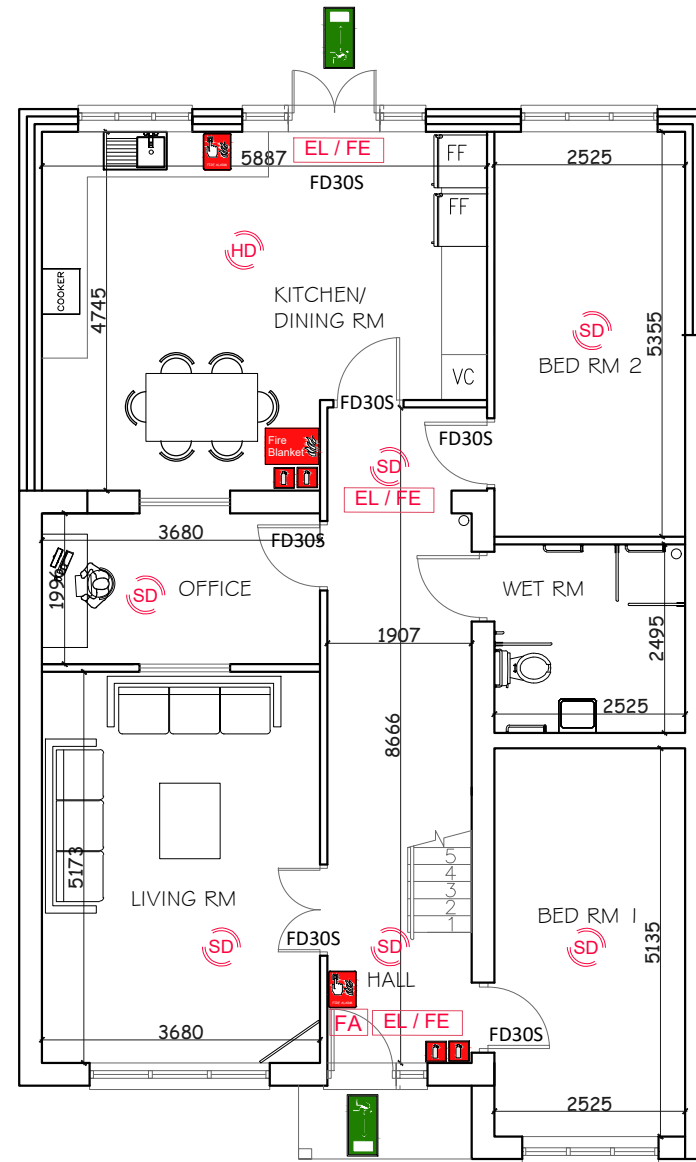


Hopewell Housing (UK) Ltd  
Progress Business Centre - Unit 2  
Whittle Park Way - Slough - SL1 6DQ

E: [r.mansha@hopewellhousing.co.uk](mailto:r.mansha@hopewellhousing.co.uk)

| No.                                                   | Revision/Issue      | Date |
|-------------------------------------------------------|---------------------|------|
| Site Address<br>21a Cleveland Road, Uxbridge, UB8 2DR |                     |      |
| Drawing Title<br>Ground and First Floor Plans         |                     |      |
| Scale<br>1:100@ A3                                    | Checked by<br>Nasir |      |
| Drawing No<br>PR0101-001                              | Date<br>05/12/2024  |      |