



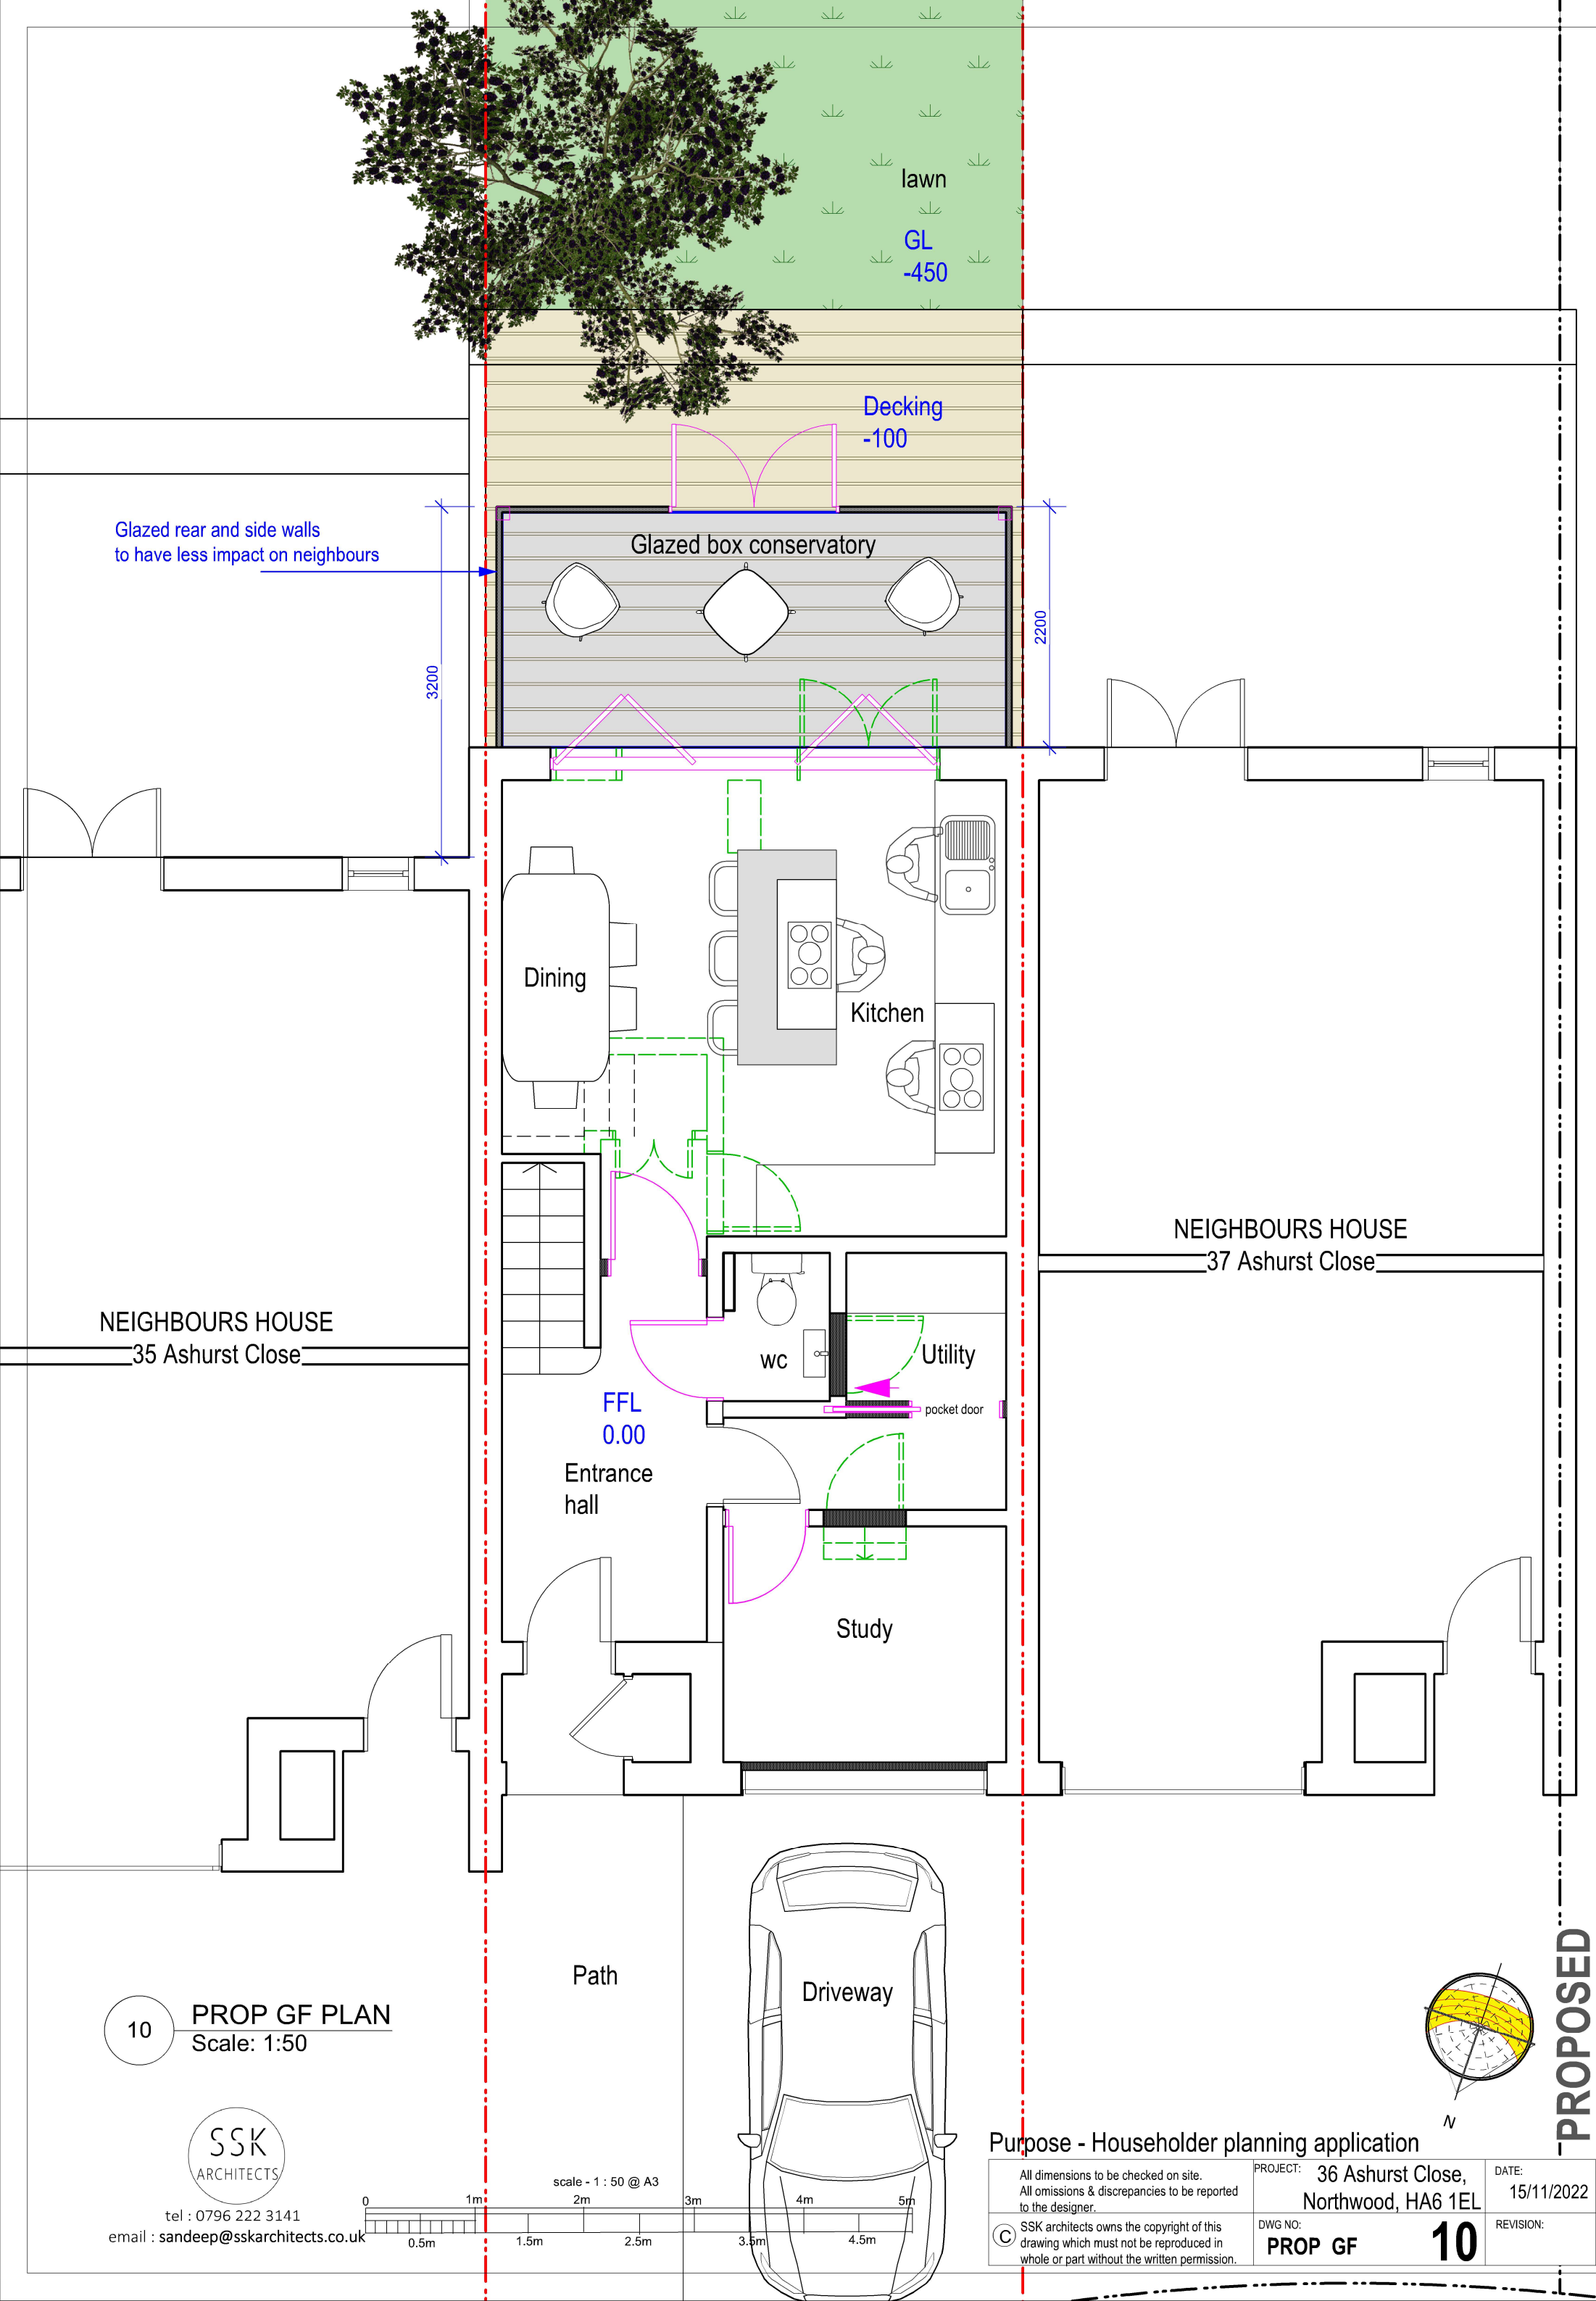

10 PROP GF PLAN
Scale: 1:50




tel : 0796 222 3141
email : sandeep@sskarchitects.co.uk

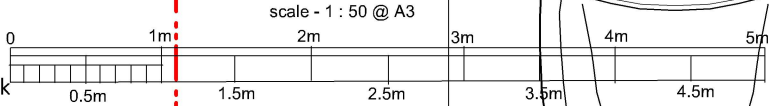

Purpose - Householder planning application

All dimensions to be checked on site. All omissions & discrepancies to be reported to the designer. © SSK architects owns the copyright of this drawing which must not be reproduced in whole or part without the written permission.	PROJECT: 36 Ashurst Close, Northwood, HA6 1EL	DATE: 15/11/2022
	DWG NO: PROP GF	REVISION: 10

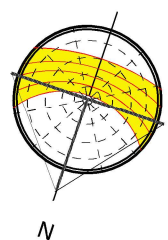

PROPOSED