


NOVA 440

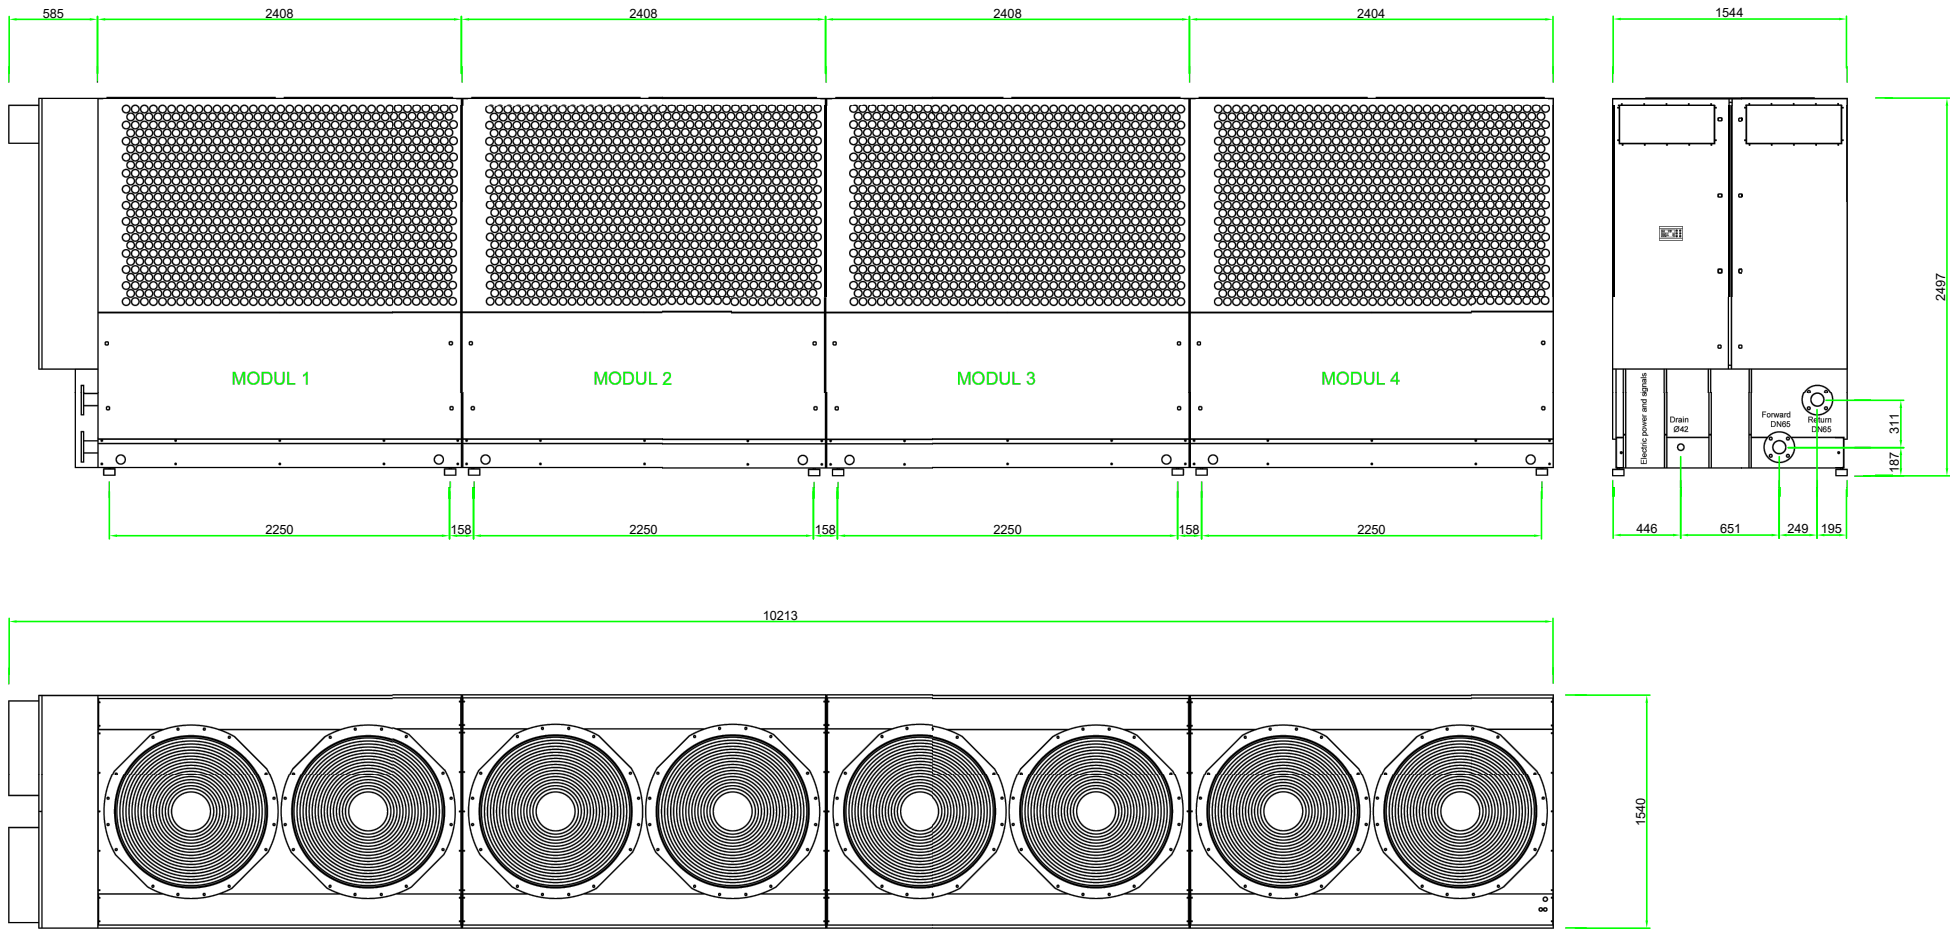

GENERAL NOTES:

This document contains proprietary and/or confidential information of Pure Renewables Commercial. It is loaned for limited purposes only. Any reproduction, in whole or in part, or use, or disclosure of the contents to others shall be in accordance with the terms and conditions agreed upon with Pure Renewables Commercial. Any use, reproduction, or disclosure beyond the terms and conditions of the release is prohibited without the express written consent of Pure Renewables Commercial. The burden of proof that Pure Renewables Commercial consent has been issued within the provisions of this paragraph lies with the recipient. This document is to be returned to Pure Renewables Commercial or its destruction certified upon request by Pure Renewables Commercial and in any event upon completion of the use for which it was loaned. Except for the limited purposes agreed upon between Pure Renewables Commercial and the recipient, no licenses or other rights are granted or conferred upon recipient, expressly, impliedly or otherwise, under any of Pure Renewables Commercial patents, trademarks, trade secrets, copyrights, or other intellectual property rights. All rights pertaining to this document and its contents are expressly reserved and retained by Pure Renewables Commercial.
©Pure Renewables Commercial, All rights reserved

3RD ANGLE PROJECTION DO NOT SCALE IF IN DOUBT ASK	
LINEAR TOLERANCES (U.O.S.)	
DEC. PLACE -- NONE	±3 mm
-- .X	±1 mm
-- .XX	N/A
ANGLES	±0.5 DEG
DIMENSIONS UNIT	mm
SURFACE FINISH	N/A
INSPECTION DETAILS	
DIMENSIONAL/VISUAL	100%

REV	DESCRIPTION	DATE	DRN	CHK	APP
A	ISSUED FOR INFORMATION	13.06.23	SB		
ENGINEER:	SB	SCALE:	NTS (A3) UOS		
DRAWN BY:	SB	PROJECT.:	PROJECT No.	DRAWING No.:	TER-MA-440



PURE RENEWABLES COMMERCIAL
Unit 14D iPark
Innovation Drive
HULL, HU5 1SG

TITLE
TERMONOVA
HEAT PUMP
NOVA 440

SHEET: 1 OF 1 **REV.: A**