
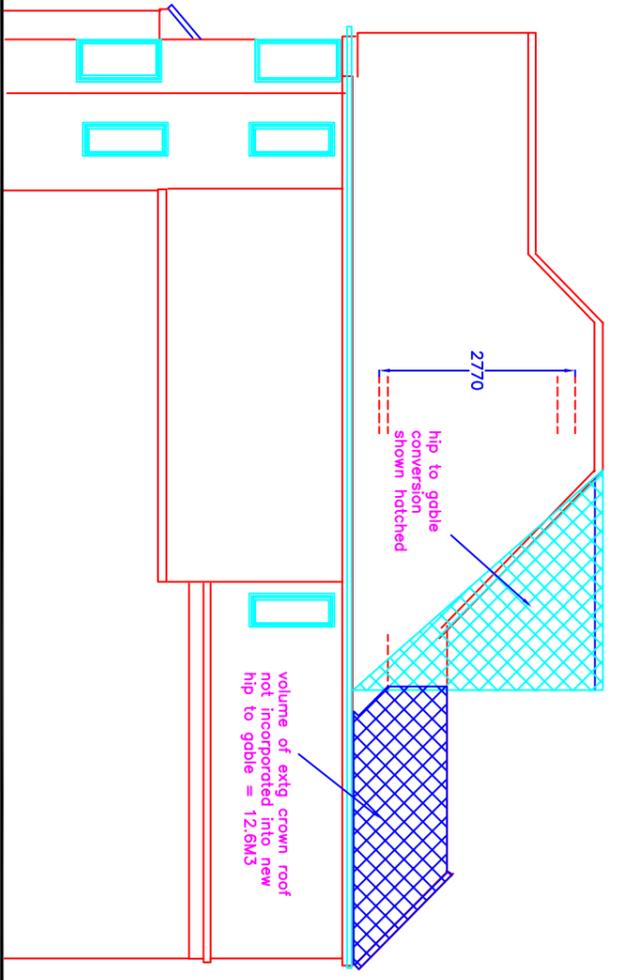


Front Elevation 1:100 (extg)

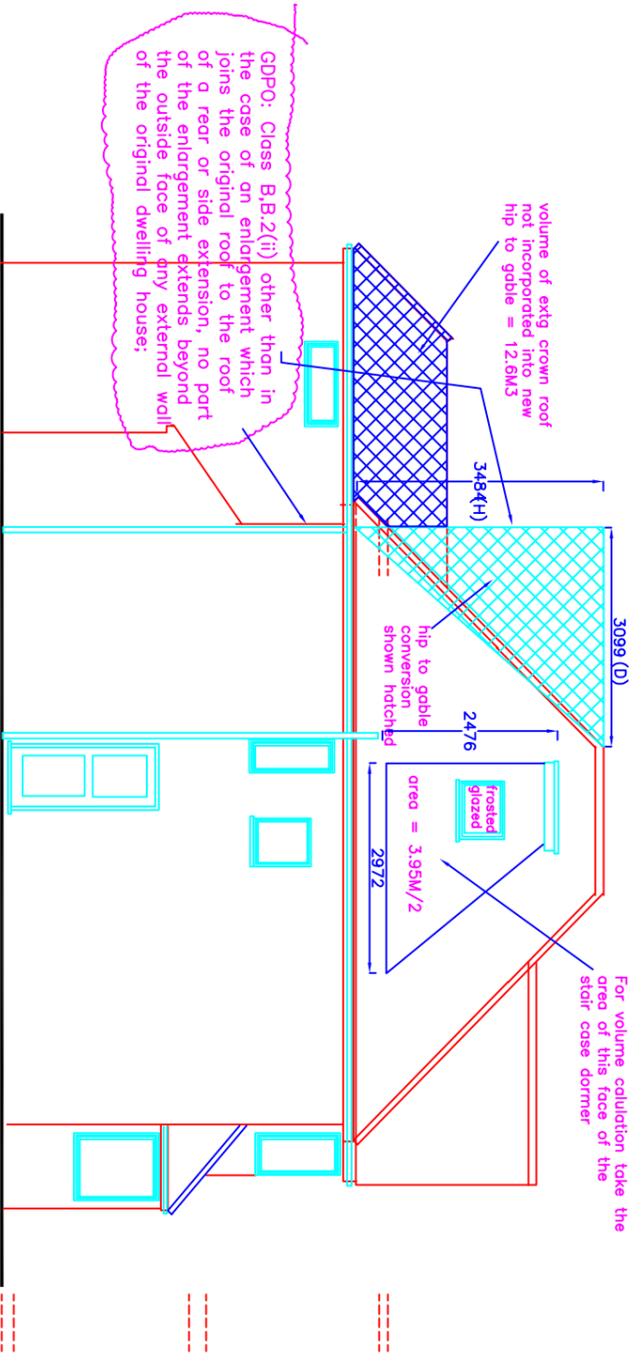

Side elevation 1:100

Side elevation 1:100

GDPO: Class B,B,2(i) other than in the case of an enlargement which joins the original roof to the roof of a rear or side extension, no part of the enlargement extends beyond the outside face of any external wall of the original dwelling house;

volume of extg crown roof not incorporated into new hip to gable = 12.6M3

Reva 30 Jan26- alignment issue on rear elevation amended GDPO note added for clarity gutter line amended on rear elevation all ringed for ease of identification

FOR LDC PURPOSES ONLY

| | | | |
|-----------------------|-------------|------------|-----|
| ADDRESS | | | |
| 100 Cophall Road West | | | |
| Ickenham | | | |
| UB10 8HT | | | |
| DRAWING TITLE | | | |
| Plans / elevations | | | |
| PROPOSAL | | | |
| Loft enlargement | | | |
| SCALE | DATE | REV | |
| 1:100 | Sept 25 | A | |
| DRAWING NUMBER | | | L02 |