


EXISTING STREET VIEW

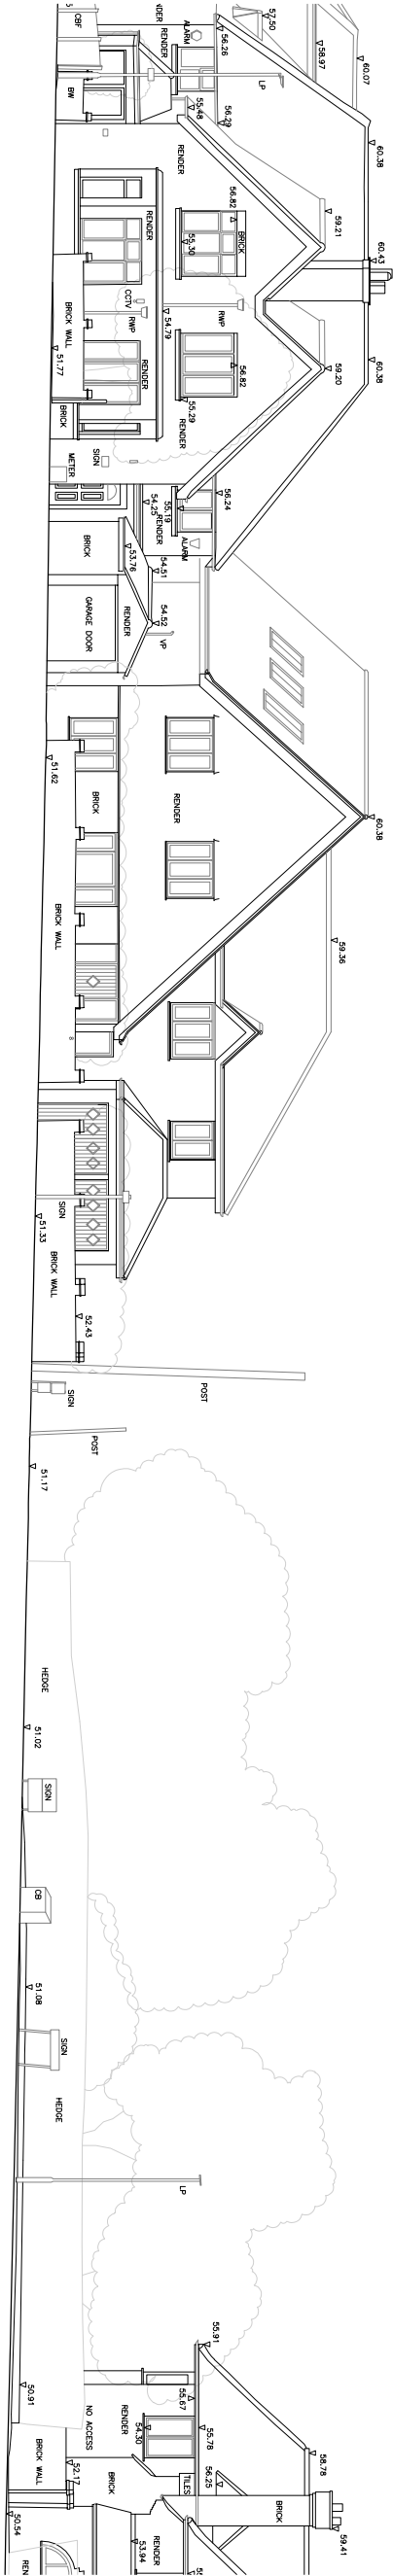

PROPOSED STREET VIEW



REVISED DESIGN	APR 2024	B
WINDOWS	JAN 2024	A
AMENDMENTS	DATE	REV.

Drawings, notes and details shown are only approximate and subject to change. All dimensions are to be checked on site. The client is responsible for ensuring that the drawings and details are correct and that the building is constructed in accordance with the drawings and details. 



13 MERRYFIELDS, UXBRIDGE, MIDDLESEX UB82BT
TEL: 07888 477714 EMAIL: BM@BMRVDESIGN.CO.UK

PROJECT
15 CHURCH AVENUE
RUISLIP
HA4 7HX

CLIENT
STEVE CURTEIS

DRAWING EXISTING AND PROPOSED STREET VIEW	DRAWING NUMBER REV.
SCALE 1:200 @ A3	DATE NOV 2023
DRAWN BM	1205-19 B