

## Ground Floor Plan - Proposed


1 : 5

## Roof Plan - Proposed

1 : 100


## First Floor Plan - Proposed

1 : 100

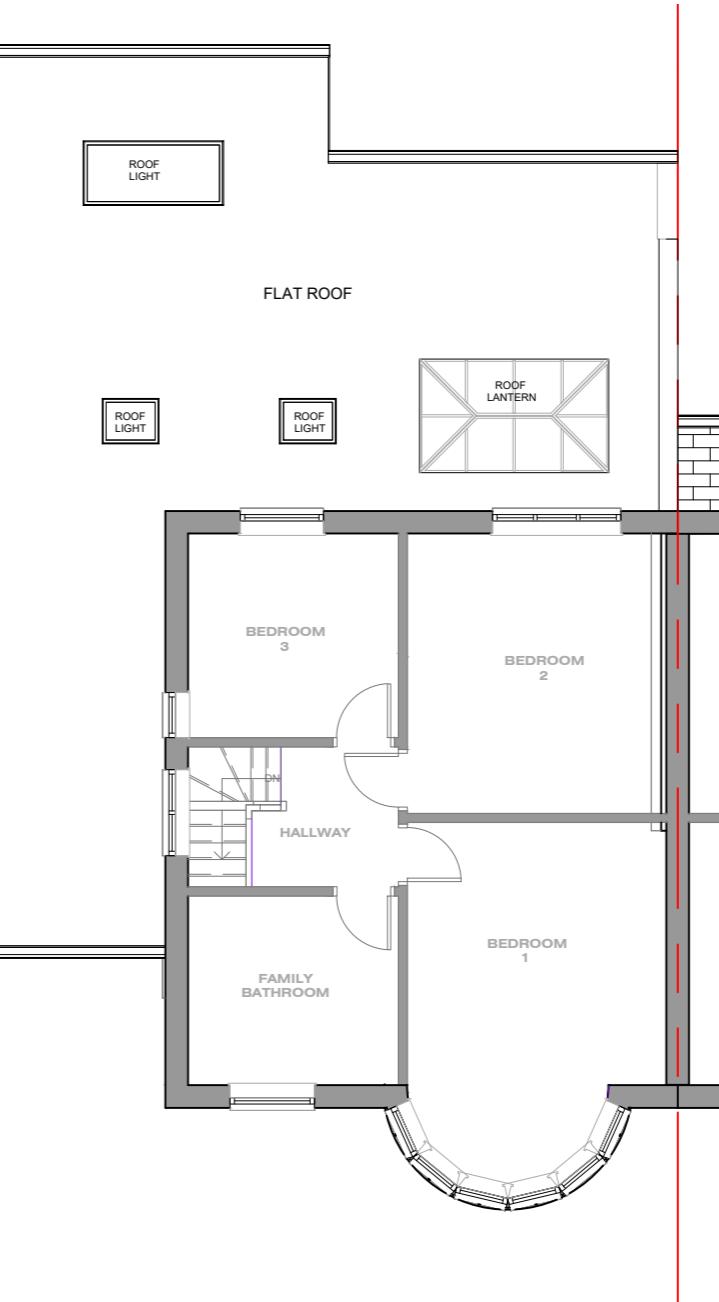


An architectural line drawing of a brick wall. On the left, there is a large rectangular opening with a thick black border. To the right of this opening, the wall is built with a running bond pattern of rectangular blocks. A single red vertical line is drawn on the wall surface, positioned to the right of the opening. The drawing uses fine black lines for the wall and blocks, with thicker black lines for the opening and red for the vertical line.

## DRAWING NOTES

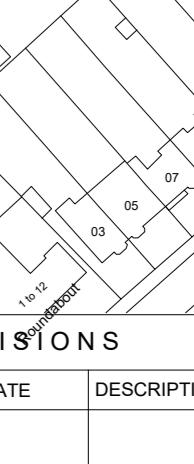Dimensions	Written dimensions to be taken in preferences to scaled dimensions. The Contractor is responsible for checking all dimensions before work starts.		
Local Authority	All work is to be carried out to the requirements, and to the satisfaction of the Local Authority. These drawings are for planning purposes only		
Discrepancies	Any discrepancies to be brought to the attention of HCL immediately.		
<b>CONSTRUCTION (DESIGN AND MANAGEMENT) REGULATIONS 2015 DESIGNERS' IDENTIFICATION AND ASSESSMENT OF RISKS.</b>			
			
<b>REVIZIONS</b>			
V	DATE	DESCRIPTION	BY

PROJECT TITLE					
5 Potter Street HA6 1QJ					
DRAWING TITLE					
Proposed Floor Plans					
CLIENT					
Mr. Amrit					
DRAWING No.		REV			
PN-005		R1			
DATE	DRAWING STATUS				
09-05-2023	PLANNING				
SCALE @ A2 - As indicated					
0	0.5	1	1.5	2	2.5
1:50	1	2	3	4	5
1:100	1	2	3	4	5

[hexaform.co.uk](http://hexaform.co.uk)  
[info@hexaform.co.uk](mailto:info@hexaform.co.uk)  
01273 660066

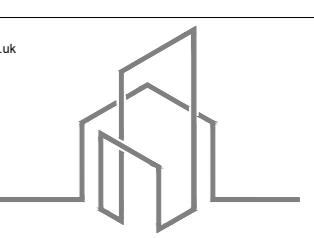

HEXAFORM  
DESIGN AND BUILD