


## Location Plan

1 : 1250

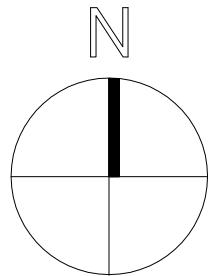

APPLICATION SITE

DRAWING NOTES	
Dimensions	Written dimensions to be taken in preference to scaled dimensions. The Contractor is responsible for checking all dimensions before work starts.
Local Authority	All work is to be carried out to the requirements, and to the satisfaction of the Local Authority. These drawings are for planning purposes only
Discrepancies	Any discrepancies to be brought to the attention of HCL immediately.
CONSTRUCTION (DESIGN AND MANAGEMENT) REGULATIONS 2015 DESIGNERS' IDENTIFICATION AND ASSESSMENT OF RISKS.	
<p>REV DATE DESCRIPTION BY CH</p> <p>PN-001</p> <p>DATE DRAWING STATUS 24-03-2023 PLANNING</p> <p>SCALE @ A3 - As indicated</p> <p>1:500 10 15 17.5 25 37.5</p> <p>1:1250</p> <p>www.hexaform.co.uk email: info@hexaform.co.uk mobile: 07366066666</p> <p><b>HEXAFORM</b> DESIGN AND BUILD</p>	
PROJECT TITLE	
15 Potter Street HA6 1QJ	
DRAWING TITLE	
Block and Location Plan	
CLIENT	
Mr. Amrit	
DRAWING No. REV	
PN-001	
DATE	DRAWING STATUS
24-03-2023	PLANNING
SCALE @ A3 - As indicated	
1:500	10 15 17.5
25	37.5
1:1250	