

MICHAEL OAKES ARCHITECTS LTD.

Michael Oakes (Director) B.A. Hons Arch, Dipl. Arch, Registered Architect


REGISTERED ARCHITECTS, DESIGNERS + ILLUSTRATORS

Telephone: 01895 235089 - E-mail: michaeloakesarchitect@googlemail.com


No. 94

No. 92A

No. 96

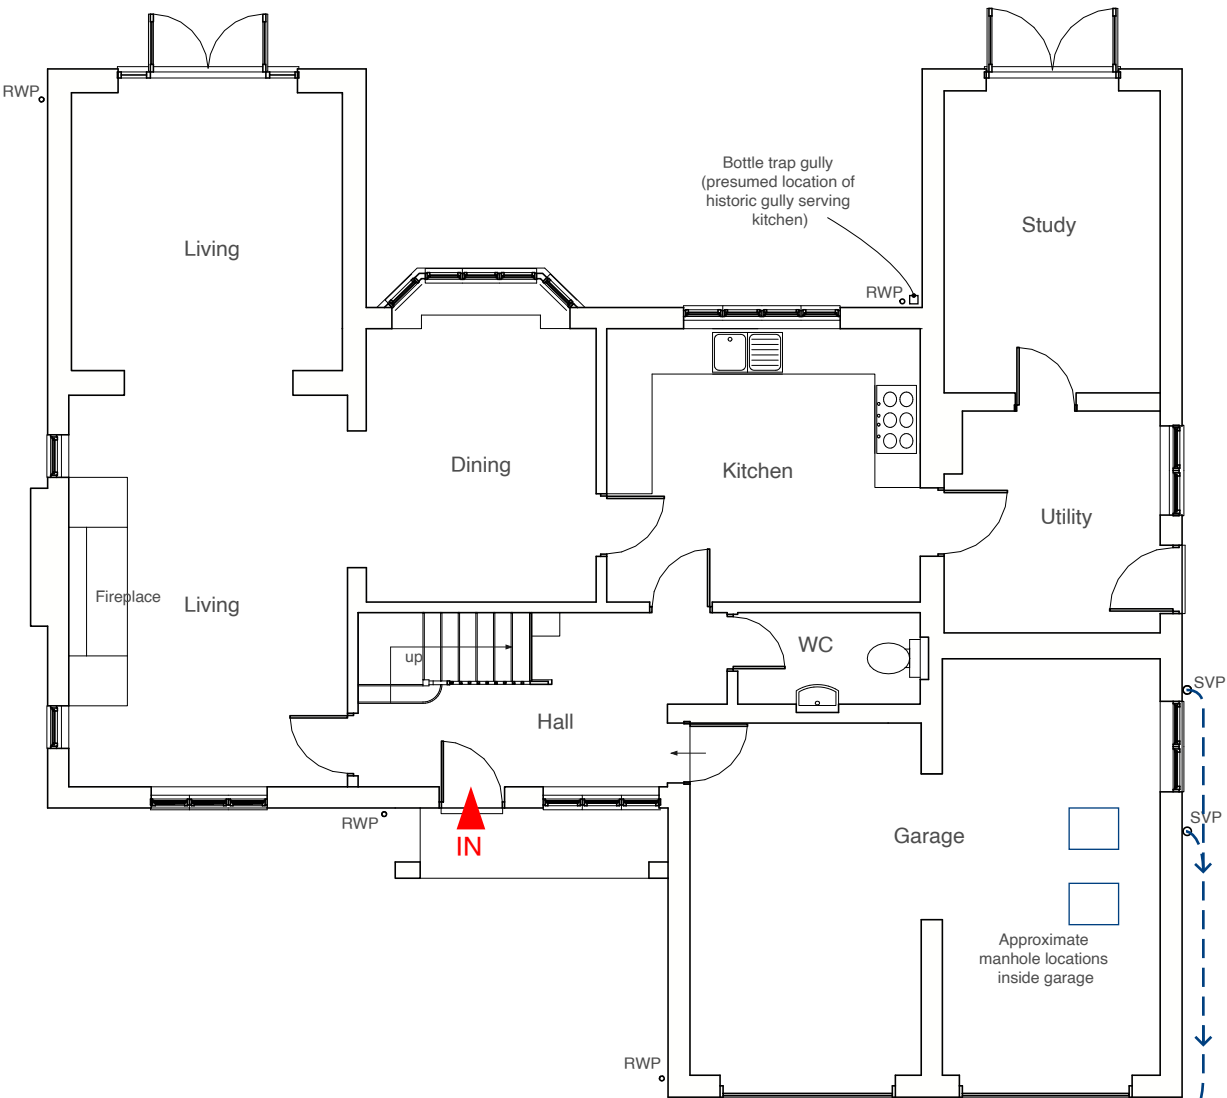

Ground Floor Plan

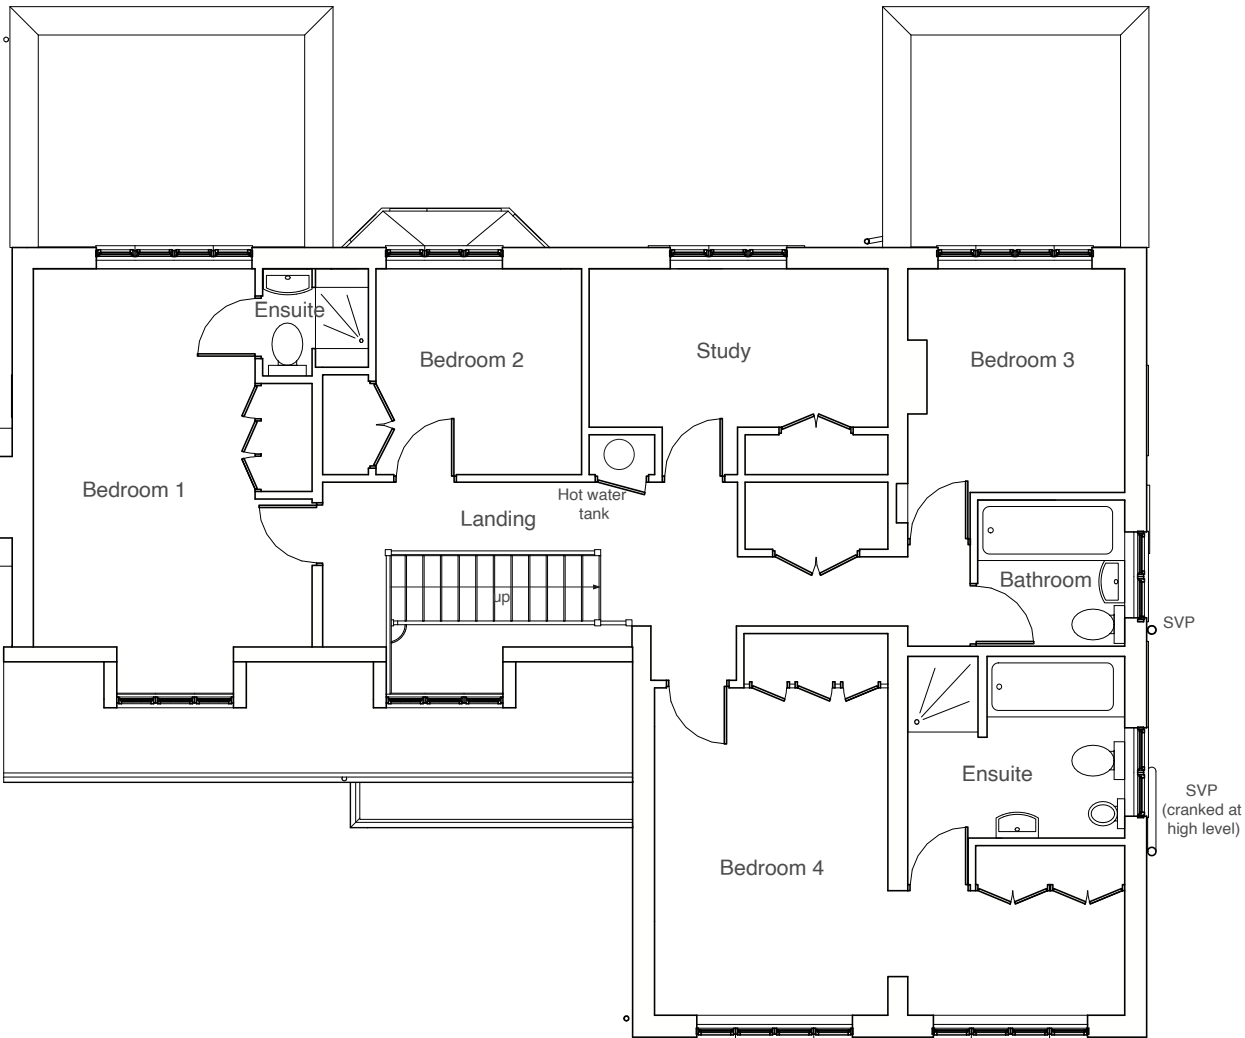

First Floor Plan

Address	Client	Date
94 Broadwood Avenue, Ruislip, HA4 7XT	Louise and Alf Sutherland	November 2025



1:100 @ A3

0 1 2 3 4 5 10m

Drawing Title
As Existing Floor Plans


Project no./ Stage/	Drawing no./ Revision
0462- PLA-	04_A
Revision notes:	Drawn by: RA
A - First Issue	

MICHAEL OAKES ARCHITECTS LTD.

Michael Oakes (Director) B.A. Hons Arch, Dipl. Arch, Registered Architect


REGISTERED ARCHITECTS, DESIGNERS + ILLUSTRATORS

Telephone: 01895 235089 - E-mail: michaeloakesarchitect@googlemail.com

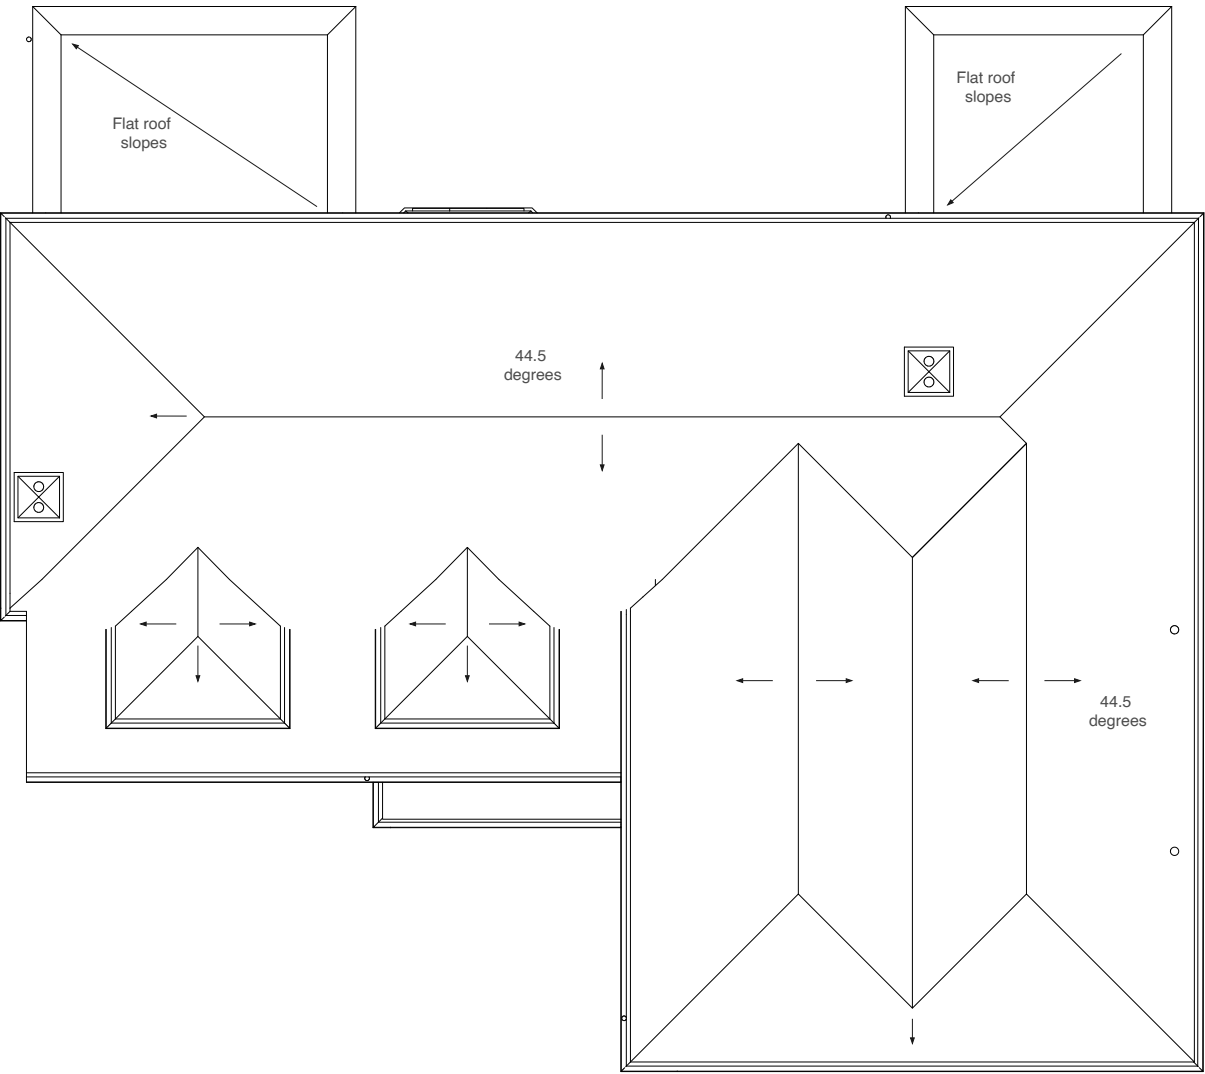

Roof Plan

Address	Client	Date
94 Broadwood Avenue, Ruislip, HA4 7XT	Louise and Alf Sutherland	November 2025

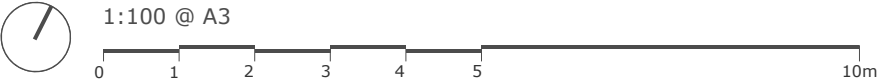

Drawing Title
As Existing Floor Plans

Project no./ Stage/	Drawing no./ Revision
0462- PLA-	05_A
Revision notes:	Drawn by: RA
A - First Issue	

MICHAEL OAKES ARCHITECTS LTD.

Michael Oakes (Director) B.A. Hons Arch, Dipl. Arch, Registered Architect

REGISTERED ARCHITECTS, DESIGNERS + ILLUSTRATORS

Telephone: 01895 235089 - E-mail: michaeloakesarchitect@googlemail.com

No. 92A

No. 94

No. 96



Front Elevation



Side Elevation

No. 96

No. 94

No. 92A



Rear Elevation



Side Elevation

Address Client Date

94 Broadwood Avenue,
Ruislip, HA4 7XT

Louise and Alf Sutherland

November
2025

1:100 @ A3

0 1 2 3 4 5 10m

Drawing Title

As Existing
Elevations

Project no./ Stage/

0462- PLA-

Revision notes:

A - First Issue

Drawing no./ Revision

06_A

Drawn by: RA