



1	Proposed Ground Floor Plan
2401-A-201	1 : 100

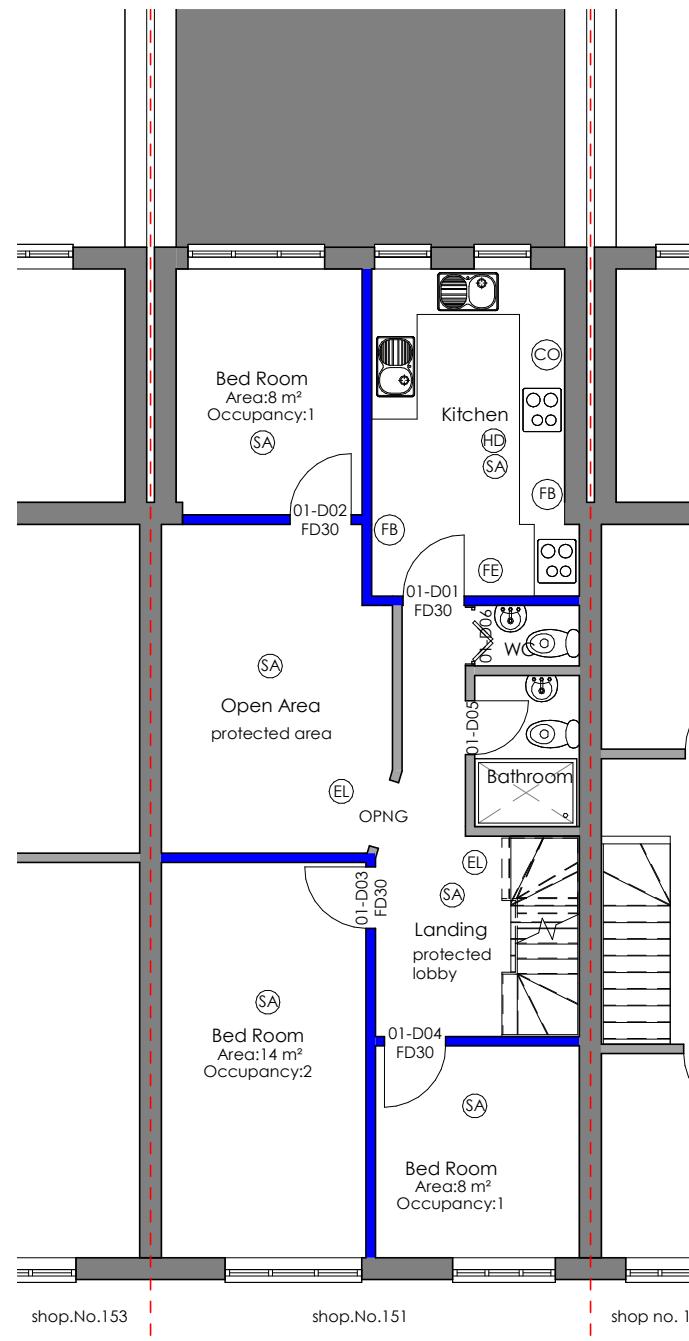

2	Proposed First Floor Plan
2401-A-201	1 : 100

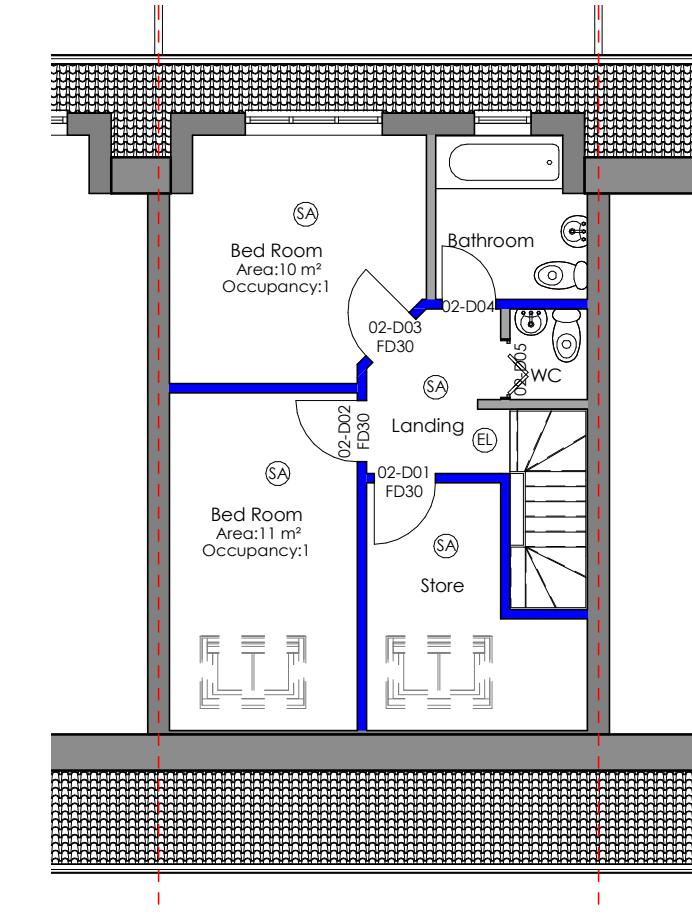

3	Proposed Loft Plan
2401-A-201	1 : 100

Rev. No.	Description	Date	● Project:	Change of Use of Flat (C3) to HMO (C4)
A	Cycle store added to ground floor	31.01.24	● Address:	151 North Hyde Road, Hayes, UB3 4NS
B	Bins added	01.03.24	● Client:	Nachhattar Singh
			● Title:	Proposed Floor Plans
			● Project No:	24P0511-001
			● Drg No:	2401-A-201
			● Rev:	B
			● Scale:	1 : 100 @A3
			● Date:	01/2024