


0 1m 2m 5m 10m 20m
SCALE BAR 1:100

FARM ROAD

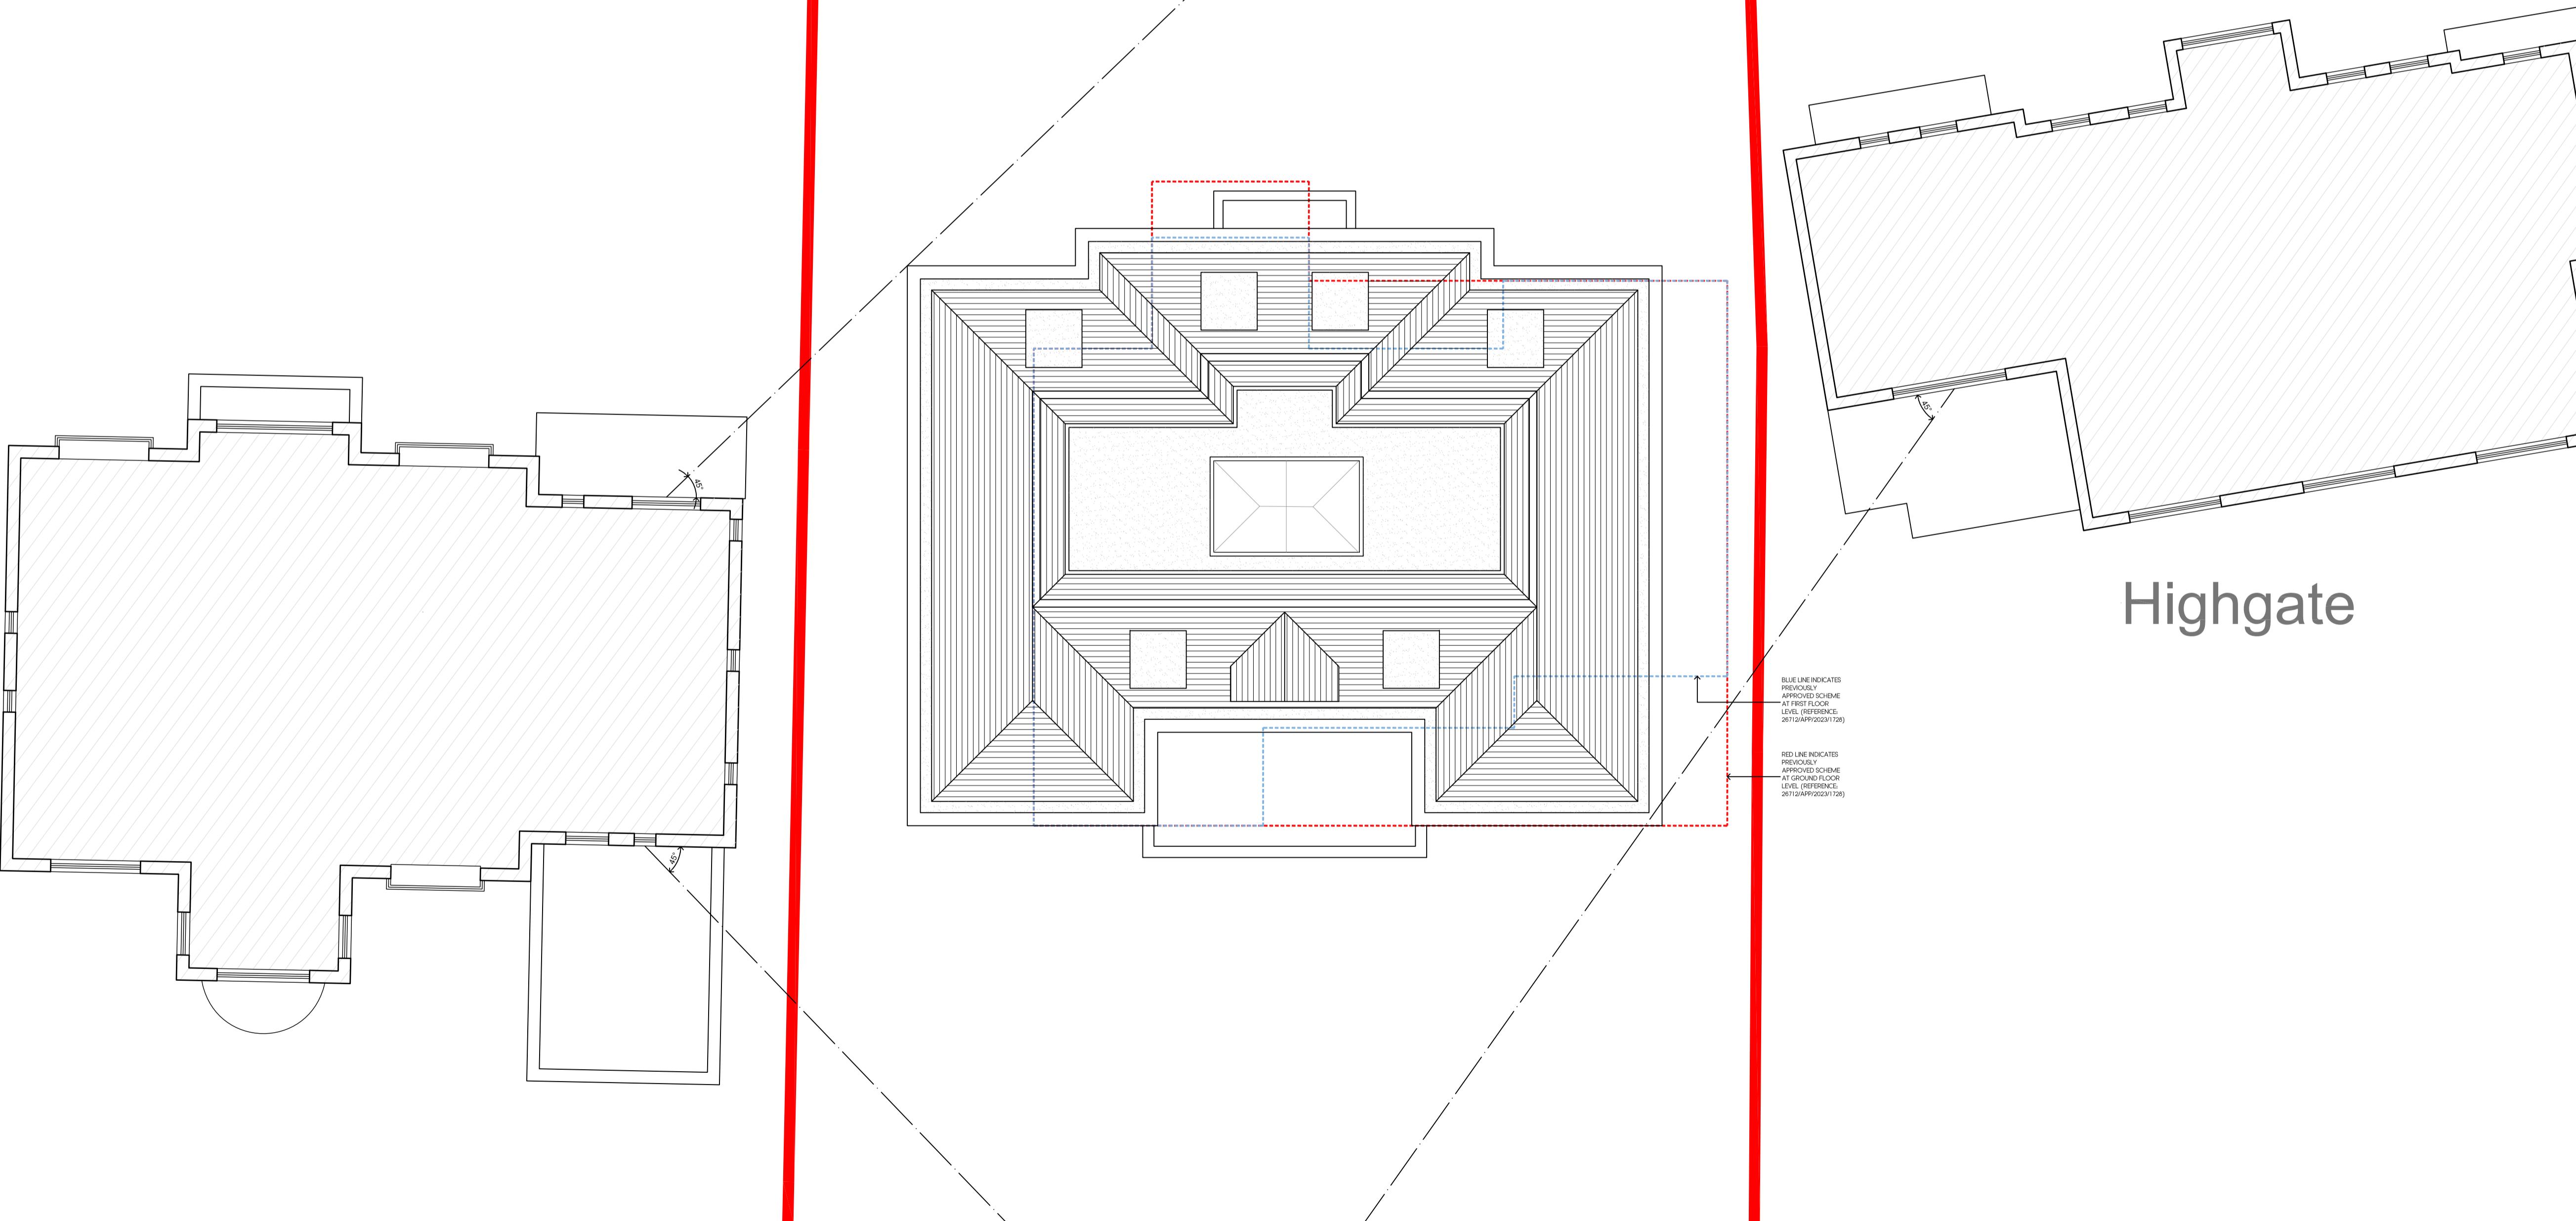

B	14.02.24	AMENDED TO SUIT COUNCIL COMMENTS	BR
A	26.01.24	AMENDED TO SUIT COUNCIL COMMENTS	BR
Rev	Date	Description	Init.

Client

MR & MRS BANAIK

Project Title
PROPOSED REPLACEMENT DWELLING

CETLAS, FARM ROAD, NORTHWOOD, HA6 2NZ
Drawing Title

PROPOSED BLOCK PLAN

Cad File	Sheet Size	Scale
P005	A1	1:100
Drawn by	Drawing Date	Approved by
BR	SEP 2023	NJ
Project No.	Drawing No	Revision
1923	P103	B

Jutta
Architects
2-4 High Street Ruislip
Middlesex HA4 7AR
01992 840077 01992 840078
jutta-architects.com

This drawing is property of Jutta Architects Ltd © and must not be copied or otherwise reproduced. All dimensions must be checked on site before commencing work. No dimensions to be scaled from this drawing. This drawing was produced using AutoCad 2016.

PLANNING ISSUE