
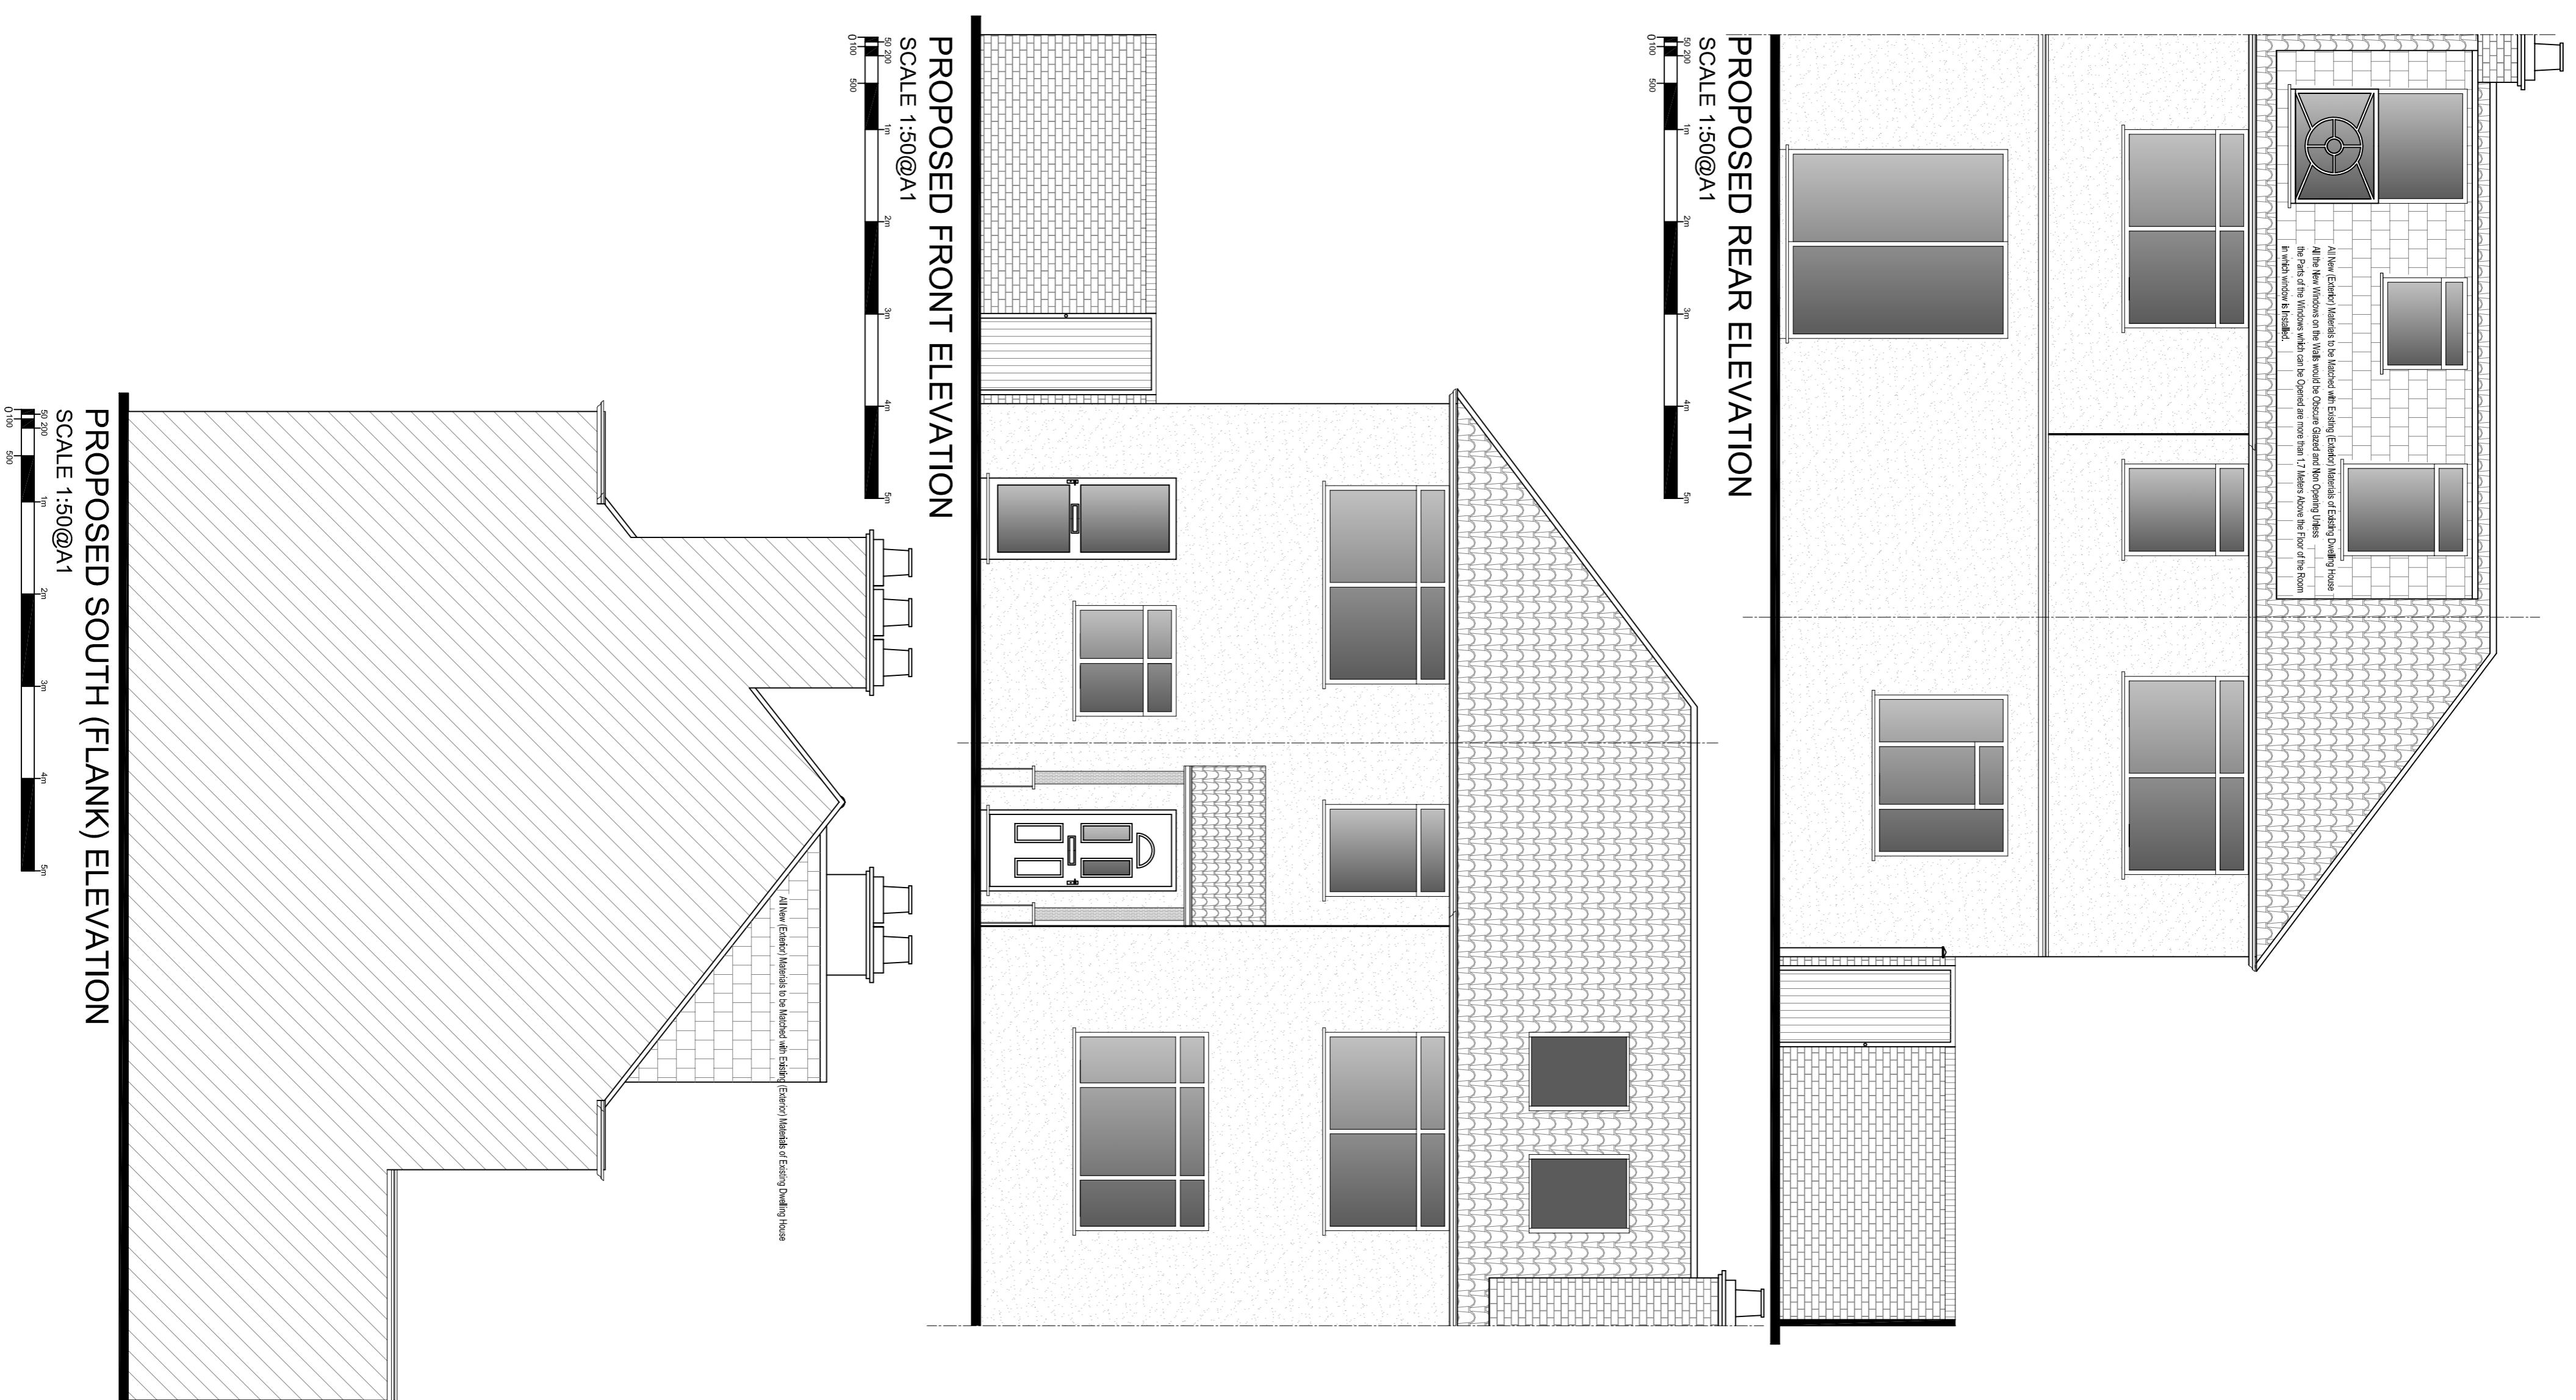


- 1 All New External Materials to be Matched with Existing External Materials of Existing Dwelling House.
- 2 All New Windows on walls shall be Double Glazed or other Opening Options. In these options a frame.
- 3 All Roof Options for the Roof Design should be Options Listed and Not Options (Please see Part 1 of Windows and Part 2 of Roofs).

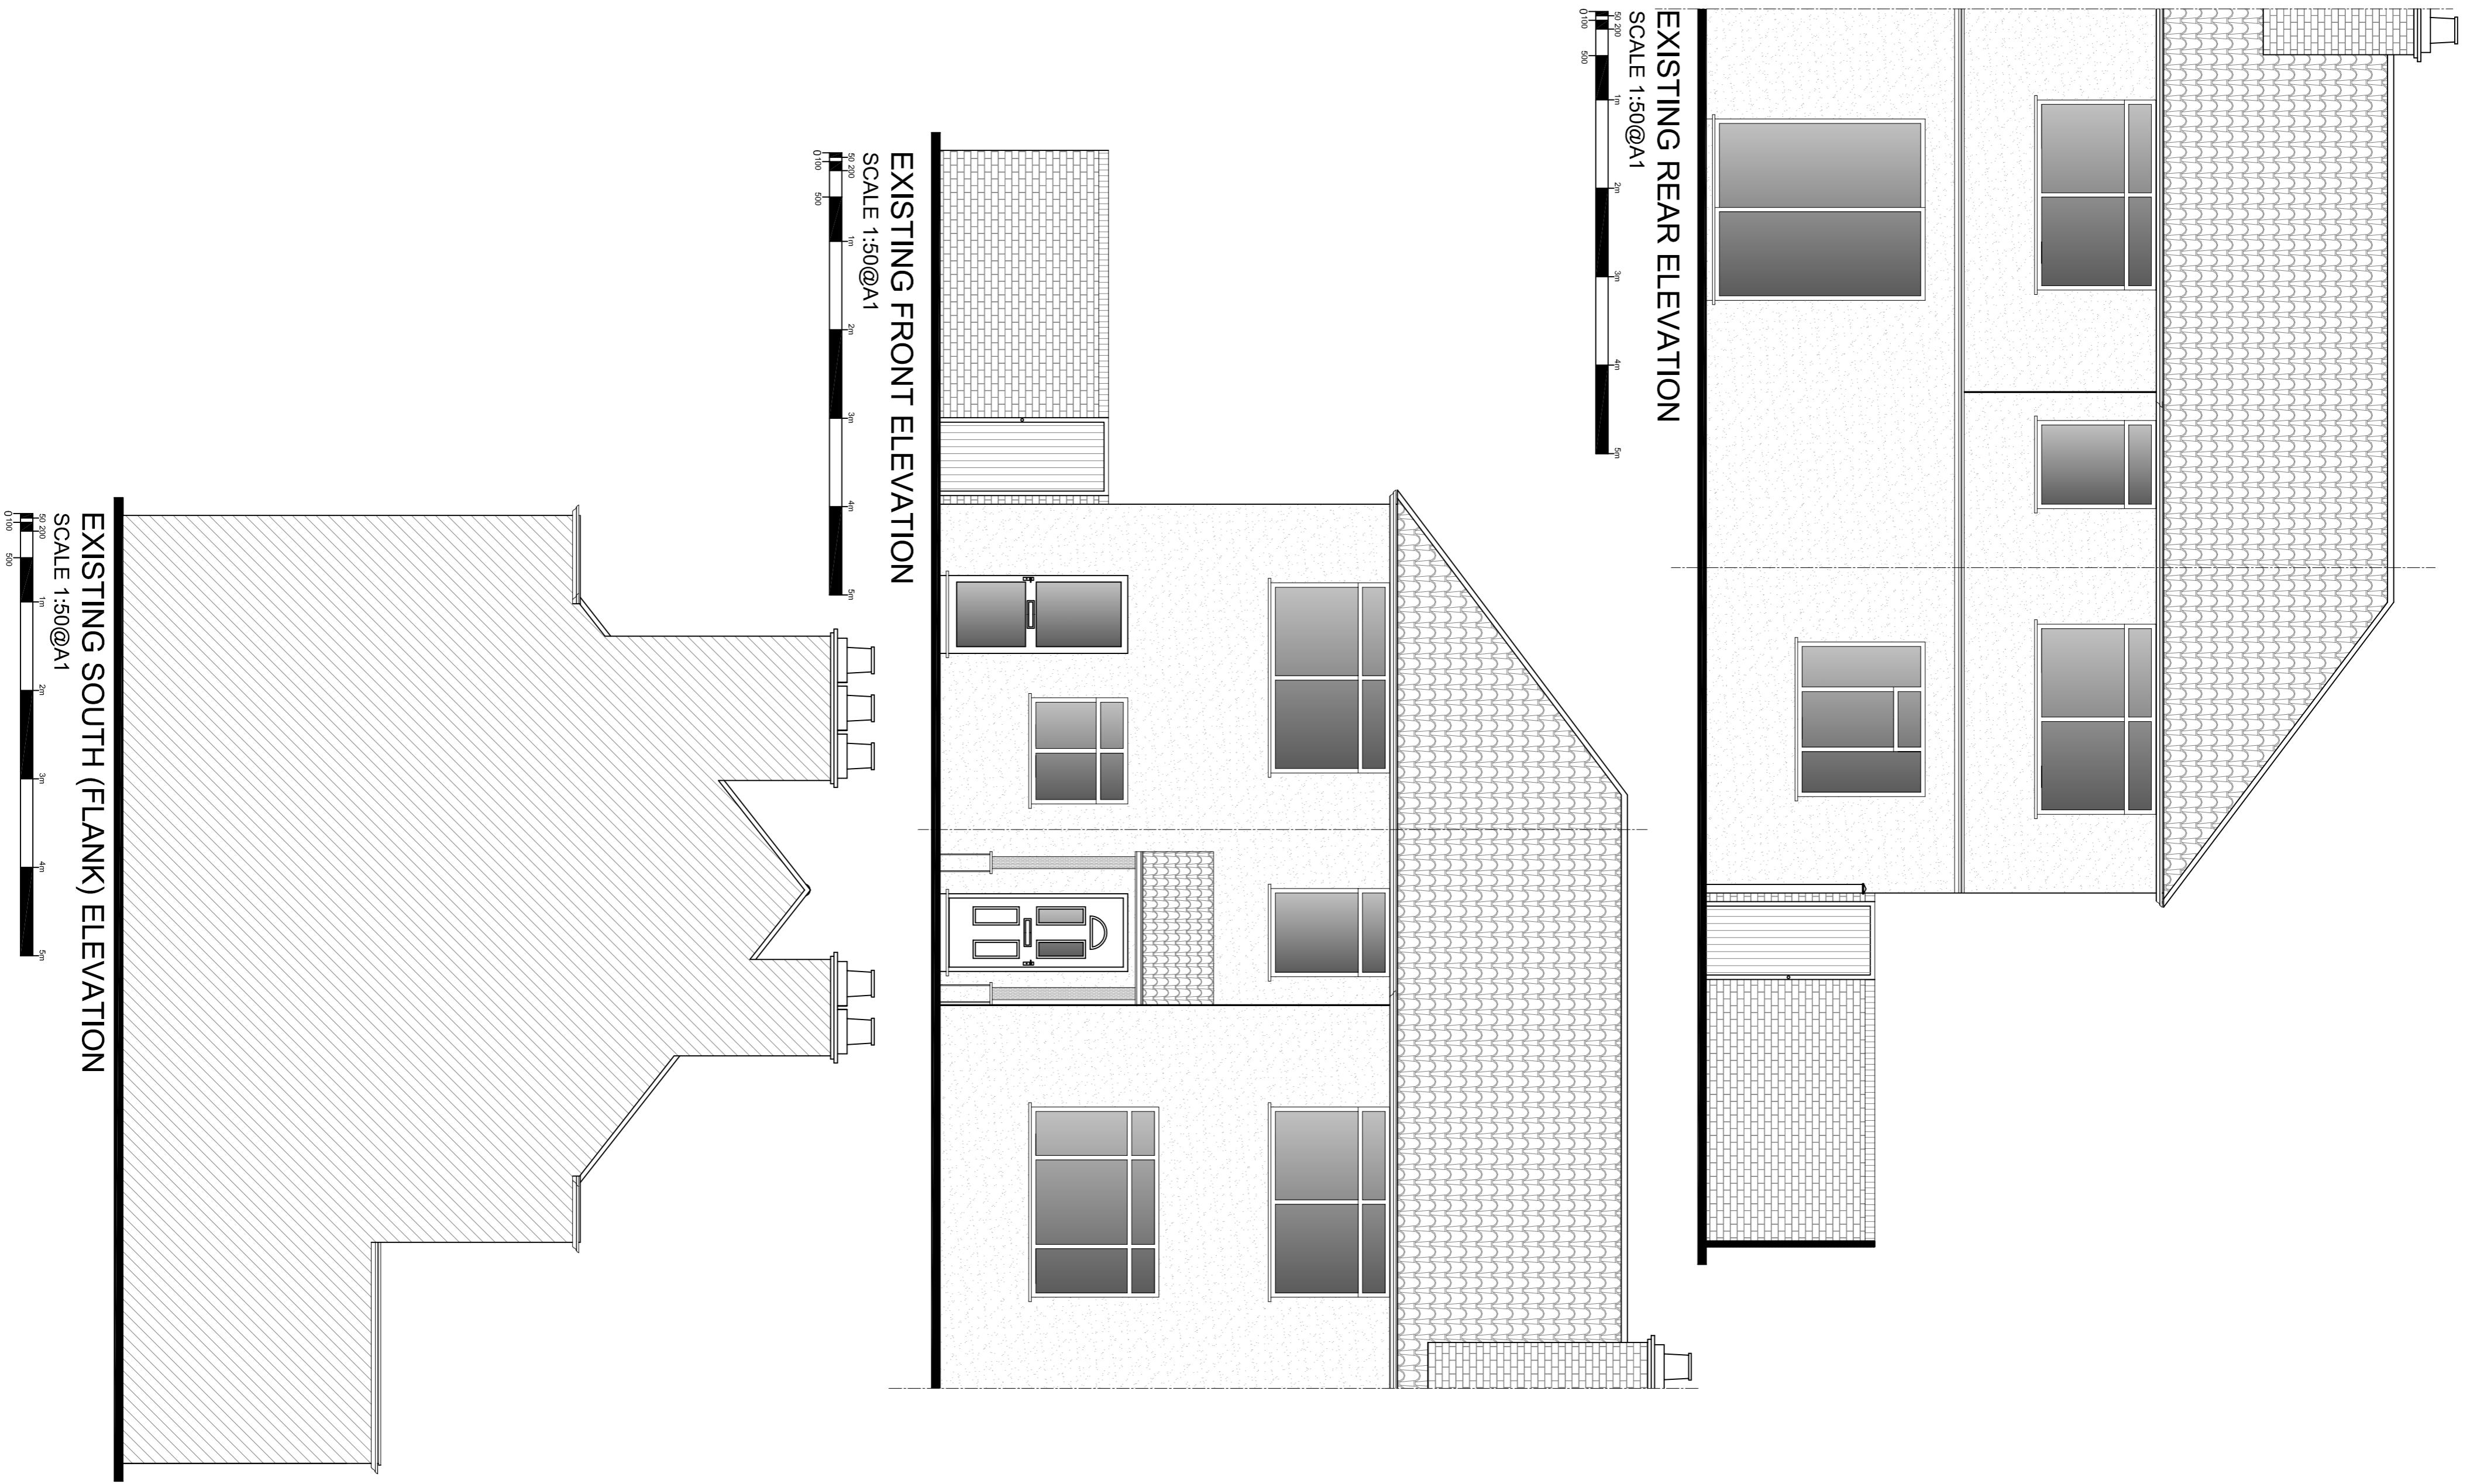

25 Mildred Avenue Hayes  
UB3 1TW

**EXISTING & PROPOSED ELEVATIONS**

DATE: DECEMBER 2022

SCALE: 1:50 @ A1

STAGE: PLANNING

DRAWN: SMTHN

CHECKED:

127/PP/005a