



GENERAL NOTES:
All dimensions and setting out must be checked on site.
This drawing must be read in conjunction with all other relevant Structural and architectural drawings.

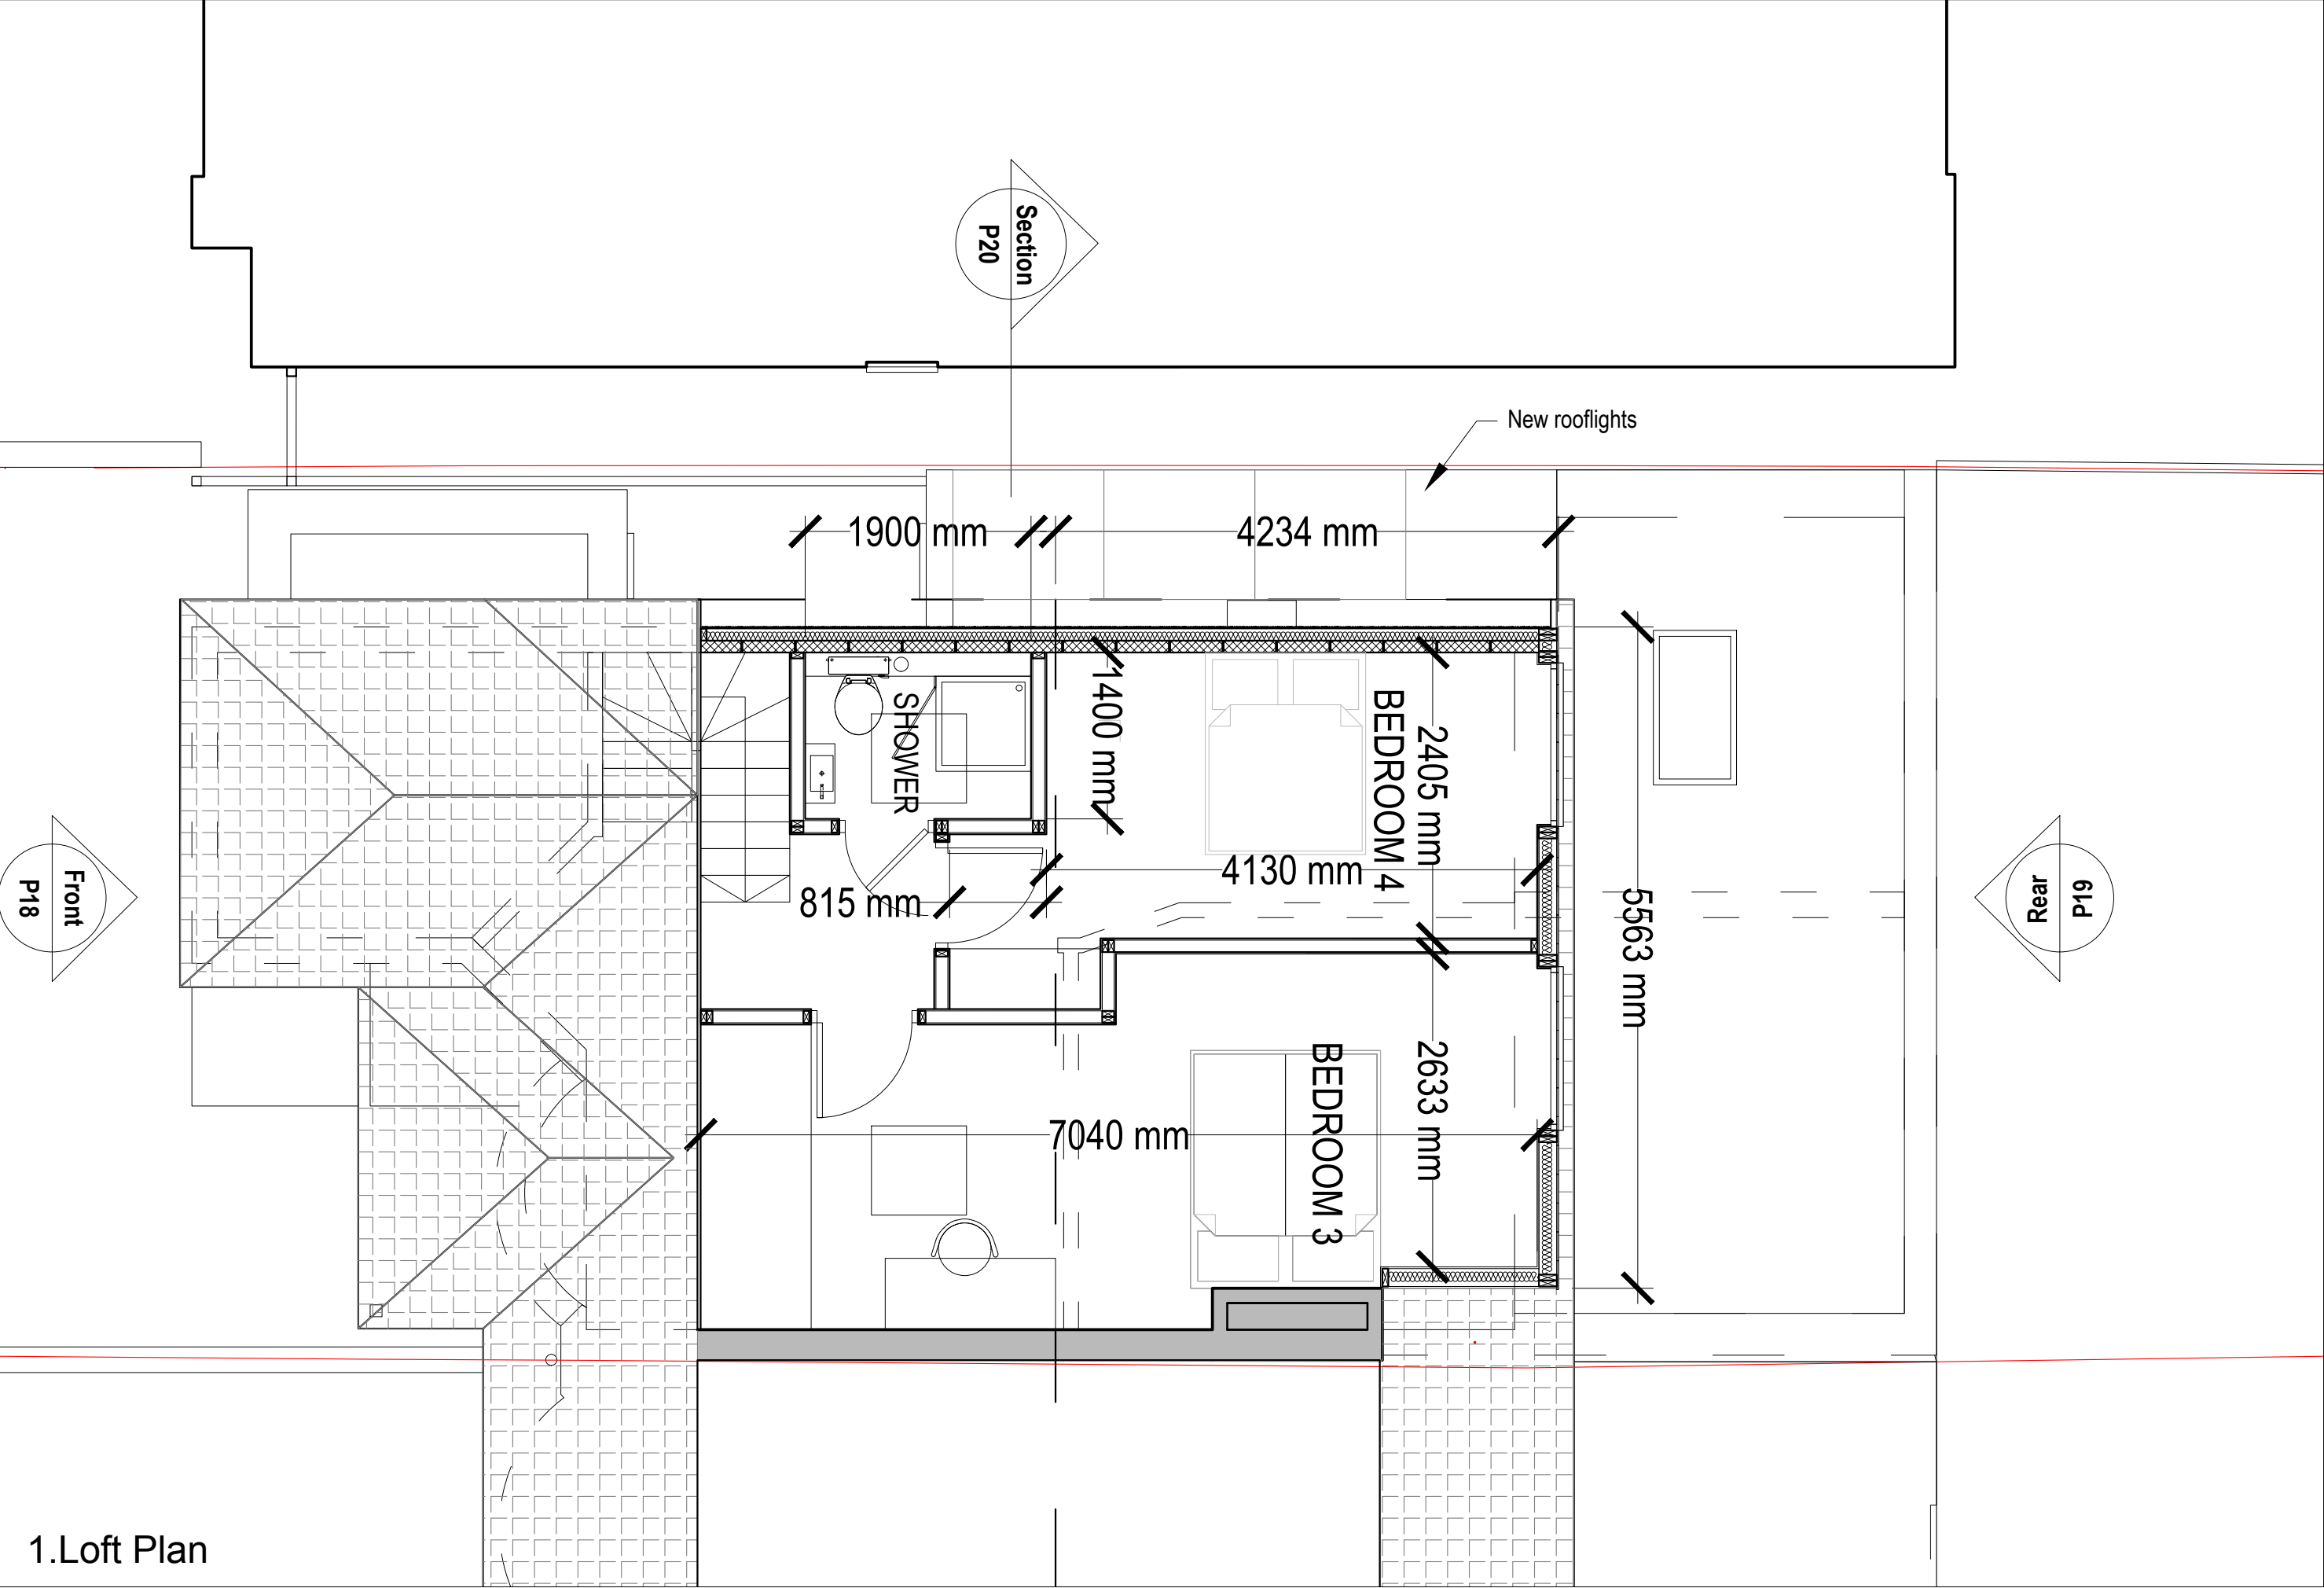

1.Loft Plan

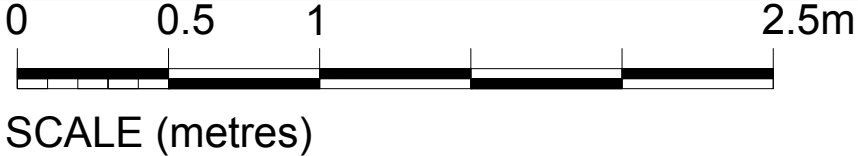

Client :	Project Address :	Date	Status	Drawn
Mr. Ifi Chowdhury	57 Mount Park Road, Pinner, HA5 2JS	22.04.2025	Planning Issue	RM
Drawing Title :	Scale	Drawing Number	Revision	
Proposed Loft plan	1:50@ A3	250422 P16	01	