



PLANTING PLAN

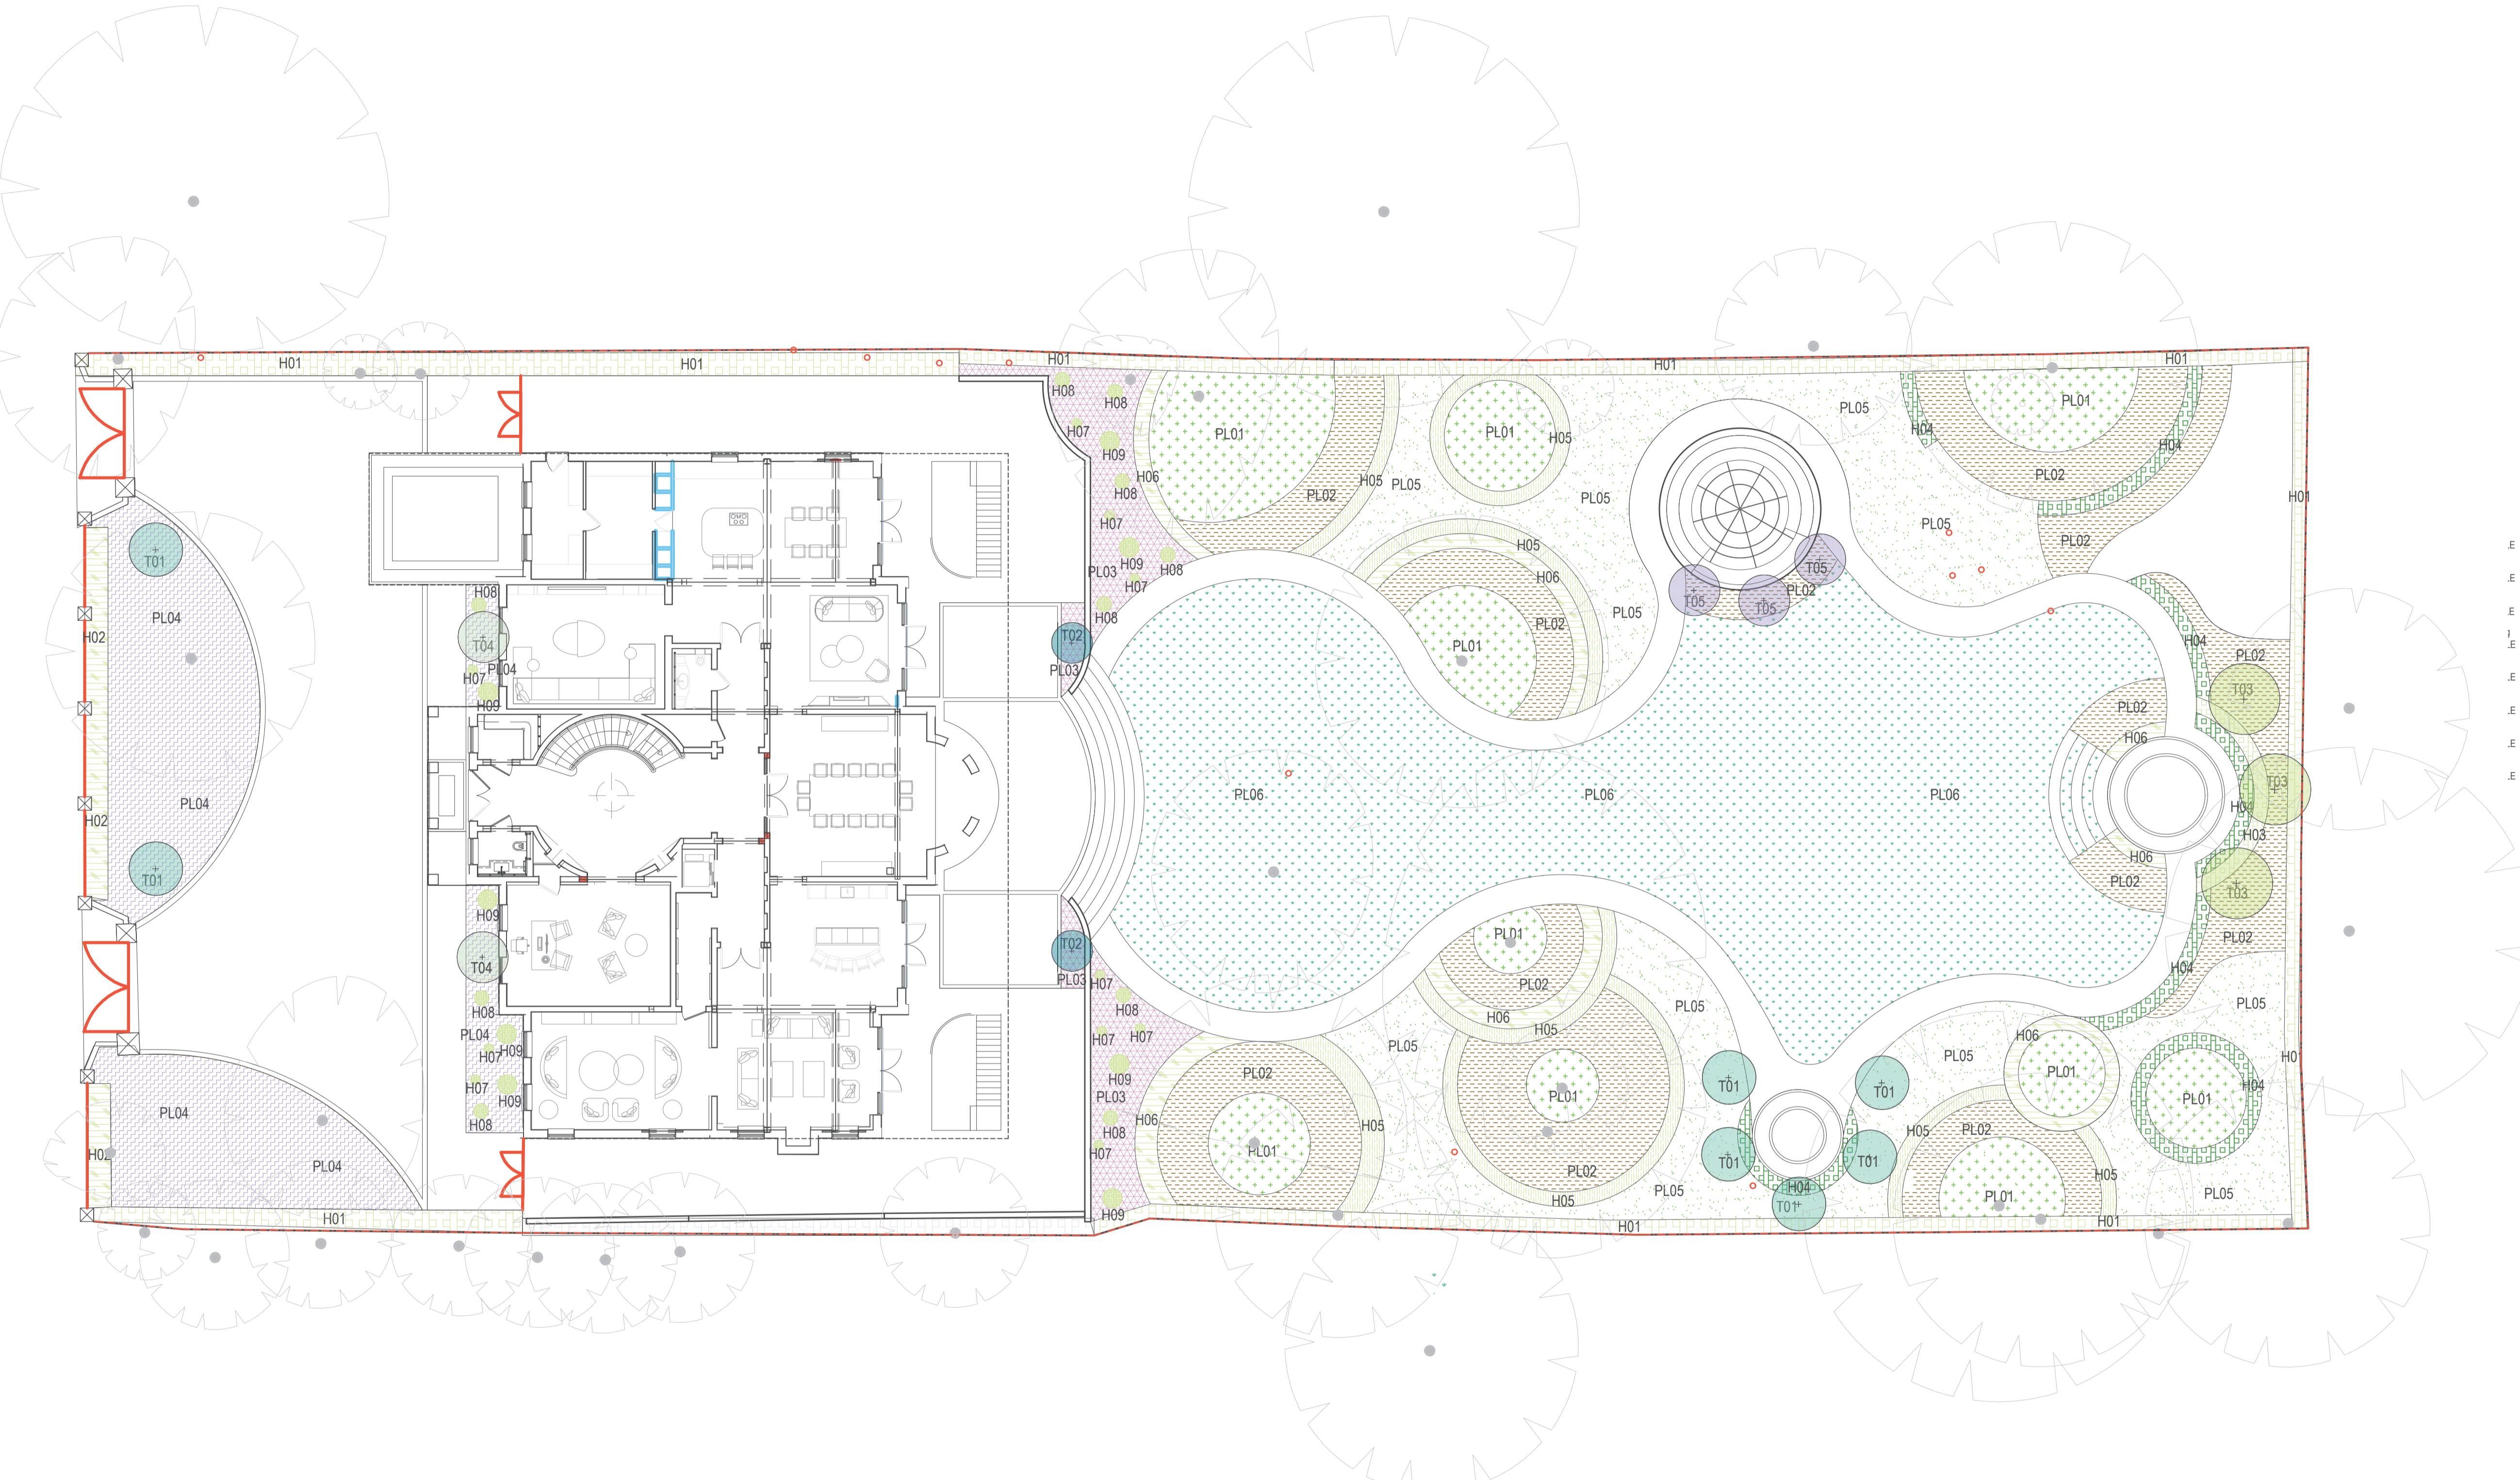

Notes

- This document should not be relied on or used in circumstances other than those for which it was prepared and for which it was commissioned.
- Cool Gardens Landscaping accepts no responsibility for this document to any other party other than the person by whom it was commissioned.
- NOT FOR CONSTRUCTION
- Do not scale drawing. Figured dimensions prevail in all cases.
- To be read in conjunction with all other drawings and specifications including but not limited to structural and service engineers' drawings.
- Where an item is covered by drawings to different scales the larger scale drawing is to prevail.
- All dimensions are in millimetres, unless stated

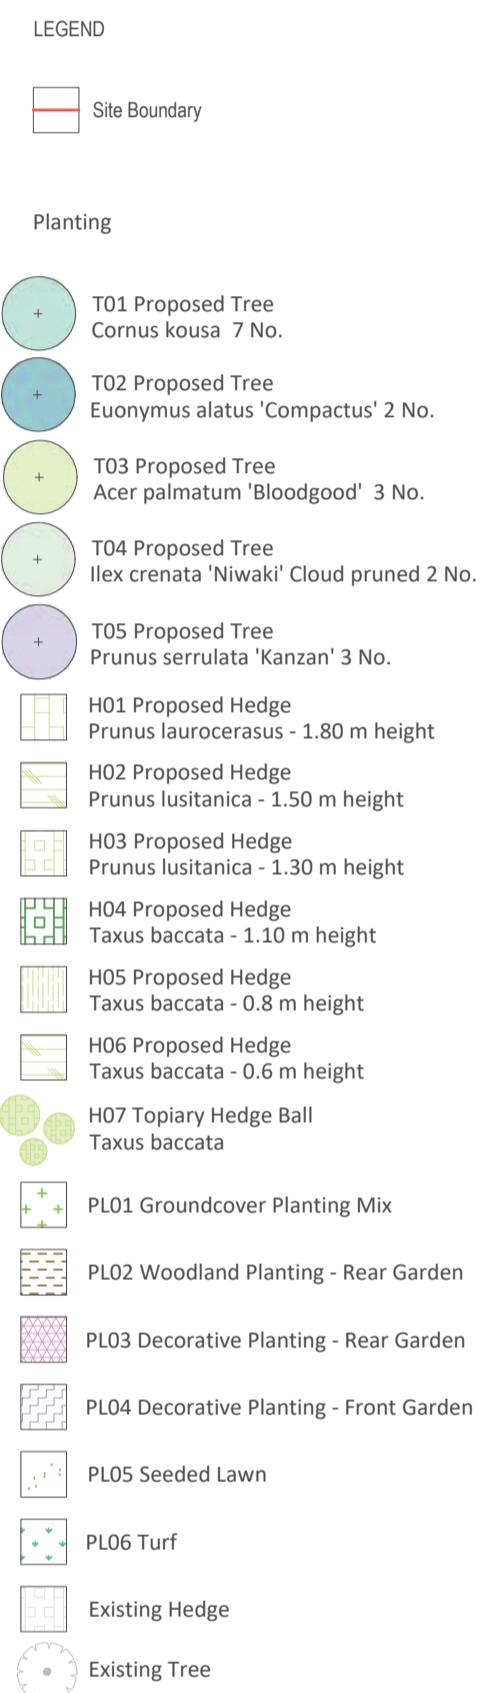

CG LA

Cool Gardens Landscape Associates
Penn Bottom Farm, Penn Bottom, Penn, HP10 8PH
Tel: 01494 818991 / 01494 819016
www.cgla.co.uk
info@cgla.co.uk

TOPE OSAZEE
18 Linksway
Northwood
London
HA6 2XB

DRAWING TITLE: L900_PLANTING PLAN

Drawn by: SH	Drawing Number: 930-55
Drawing Set: 100% CD	Revision: 01
Discipline: Landscape	Date: 22/09/23

Information Panel:

All dimensions to be checked on site, do not scale from drawings.
Discrepancies must be reported immediately to the landscape designer before proceeding.

Scale: NTS @ A1