



EXISTING FRONT ELEVATION




EXISTING SIDE ELEVATION

<i>Nigel Fallon, B.Sc. (Hons) MBEEng. 07768-408525</i> <i>Planning & Development Consultant, Building Engineer.</i>		<u>ADDRESS:</u> <u>8, WILLOW GARDENS,</u> <u>PULSIP, HA4 6JT.</u>
<u>349, Chartridge Lane, Chesham, HP5 2SH.</u>		<u>DRAWING TITLE: EXISTING/ PROPOSED ELEVATIONS</u> <u>NO. - 02</u> <u>REV: 1</u>
<u>SCALE - 1: 100</u>		<u>DATE: 04/ 10/ 2021</u> <u>DRG. PAPER SIZE: A3</u>

HIP > GAB.	0.355 15.30m ² 5.87m	17.14m ²
DORMER	4.45m ² 7.29m	32.44m ²
TOTAL	=	49.58m²

49.58m² x 50m², THEREFORE ITS P.D.

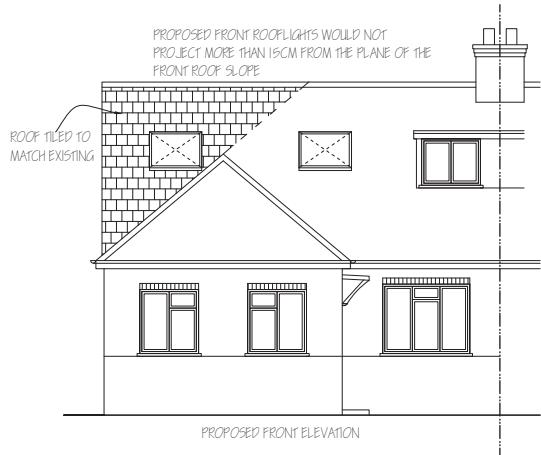

PROPOSED FRONT ELEVATION



PROPOSED SIDE ELEVATION