


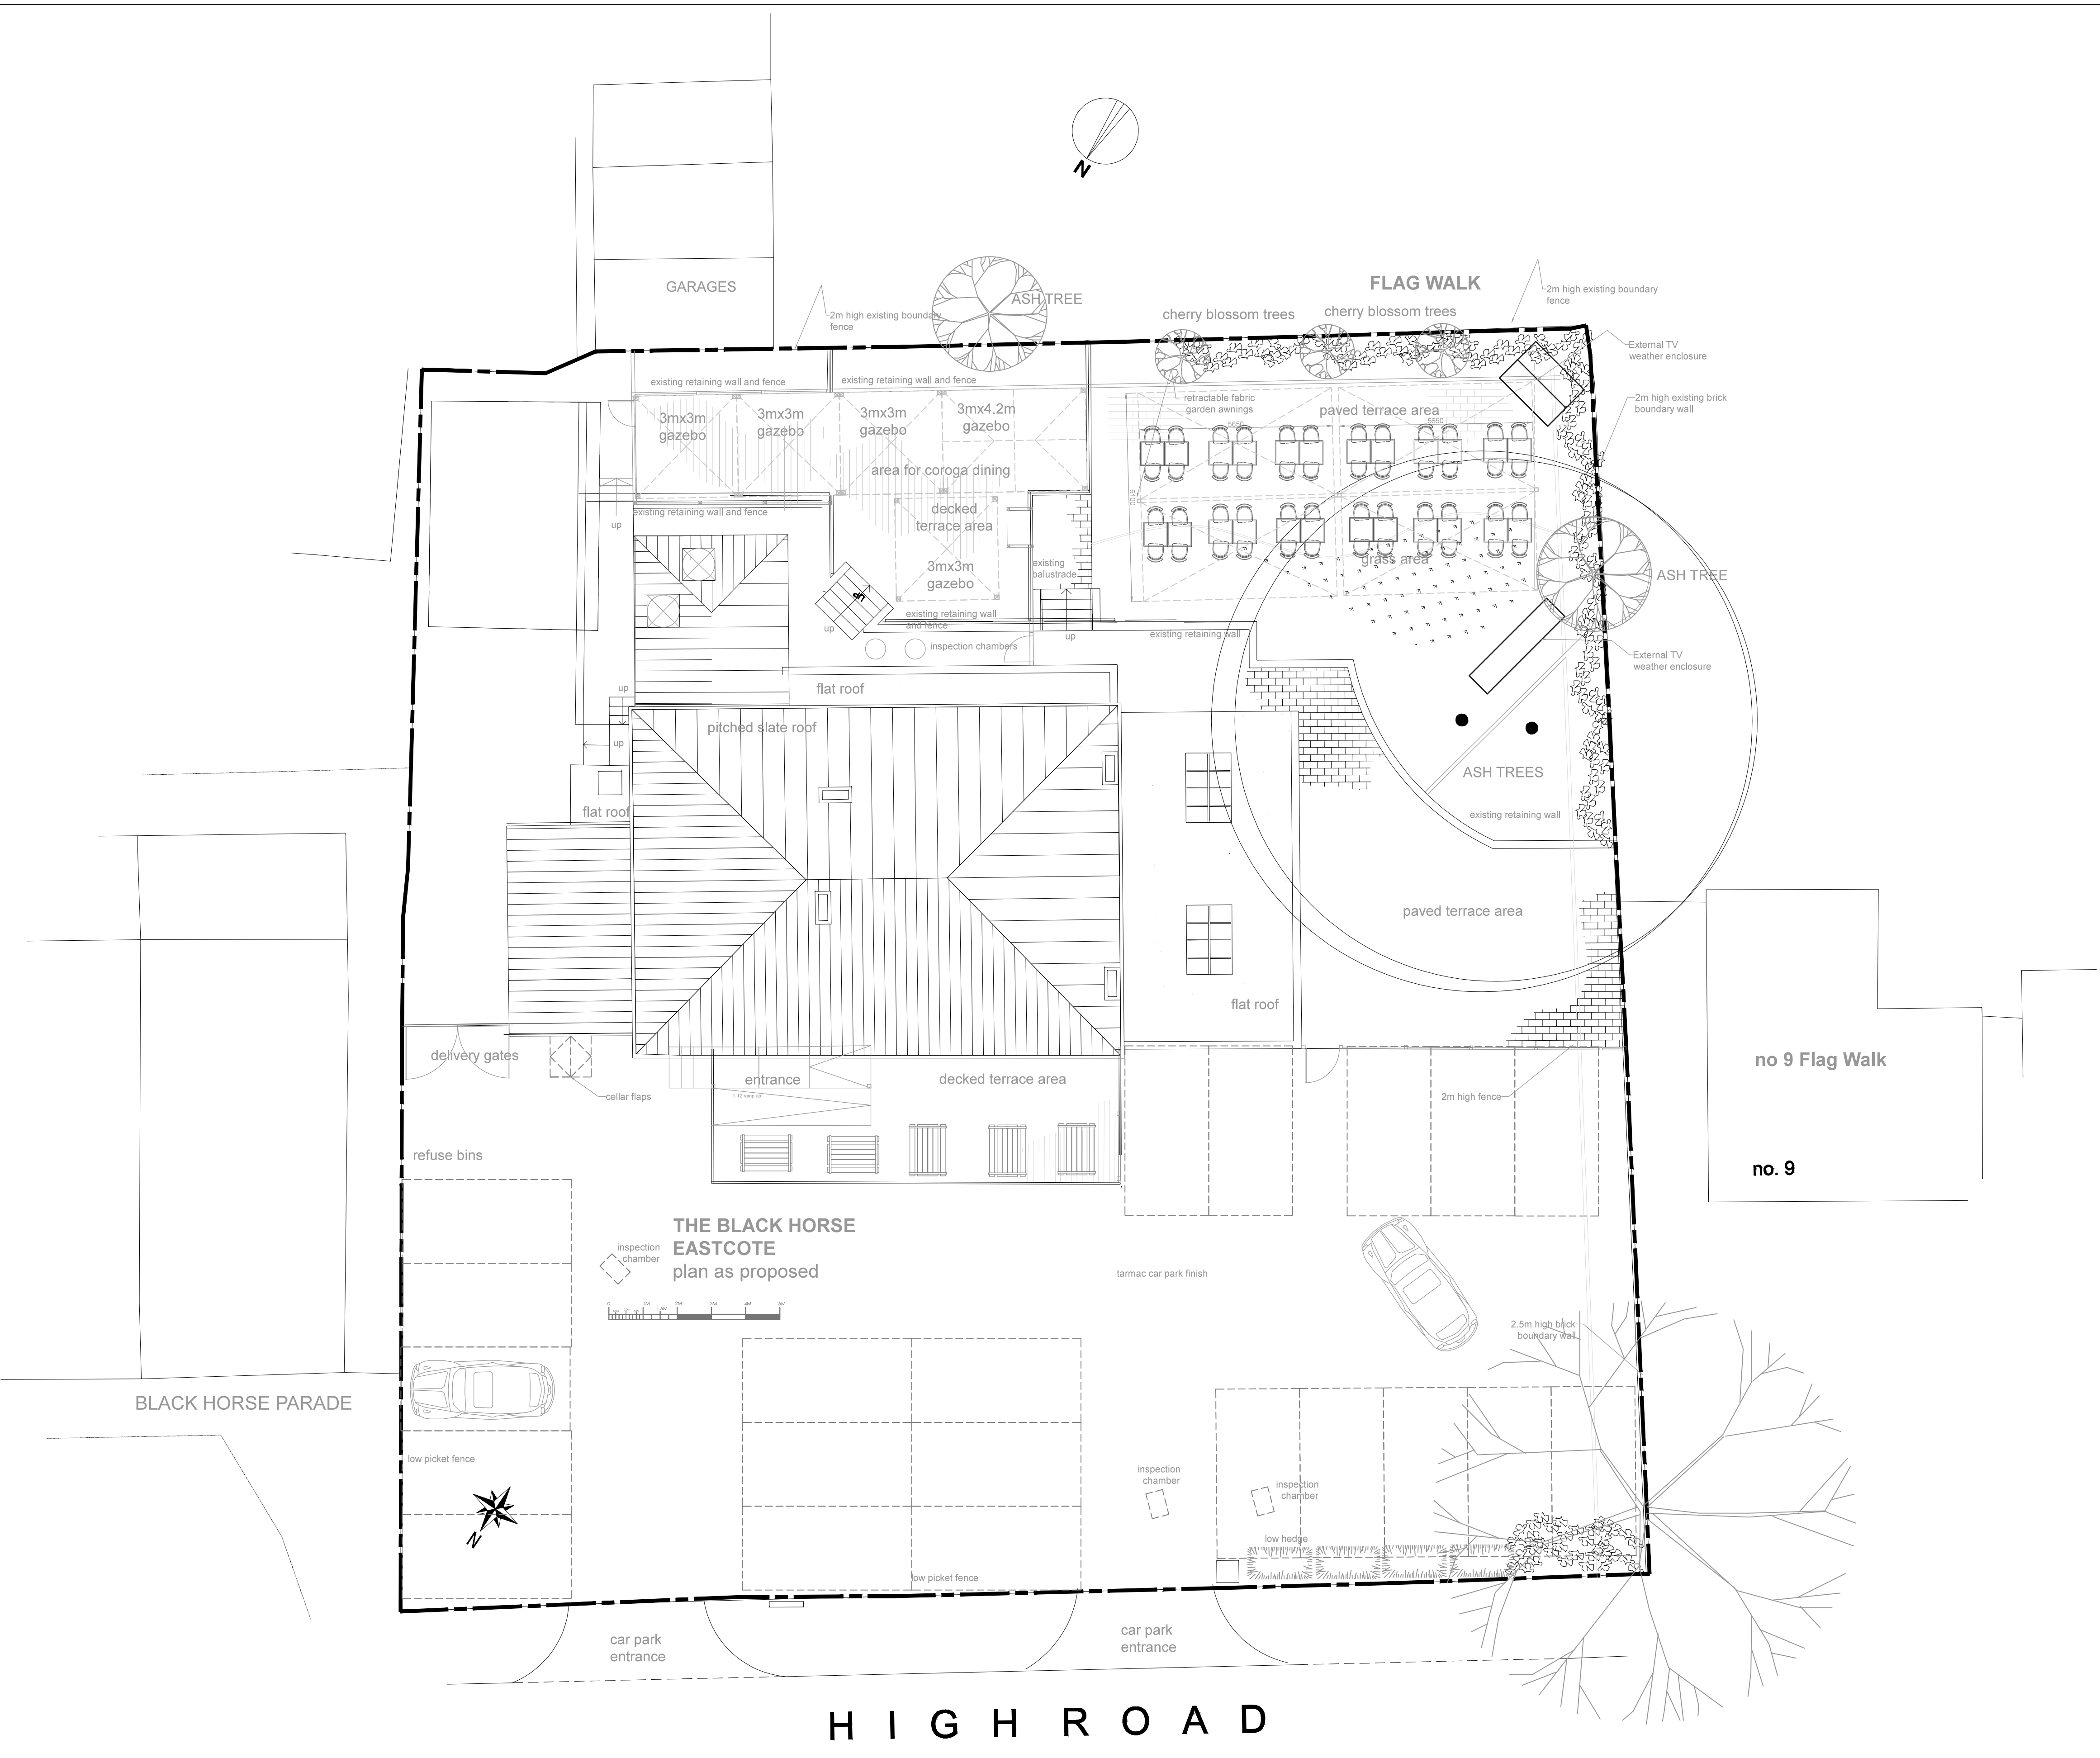

REV.	NOTES	DATE	BY
DO NOT SCALE. WRITTEN DIMENSIONS TO BE USED IN PREFERENCE TO SCALED DIMENSIONS. ALL DIMENSIONS TO BE CHECKED ON SITE BY CONTRACTOR & ALL DISCREPANCIES TO BE REPORTED TO SMITH COLDHAM DESIGN LTD.			
CLIENT Bhargavi Govi			
JOB TITLE The Black Horse 1446 High Road Eastcote, Pinner, Tel 020 8866 9106			
DRAWING TITLE Site Layout As Proposed			
SCALE 1-100 @ A1		DRAWING No. 6021-21-101	
DATE 30 November 2021		REVISION	
DRAWN BY Patrick Smith MCSD			
 smith coldham design ltd 55 LIME GROVE, RUSLIP, MIDDLESEX, HA4 6RL M: 07774 476519 T: 020 8869 9681 E: patrick@smithcoldham.net design - architecture - brand development - project management			