



KEY

Soft Works

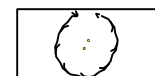

Existing retained trees

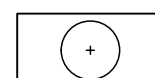


Proposed trees



Existing retained hedges




Proposed Hedges

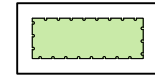


Proposed planting-Shrub & herbaceous



Proposed grass

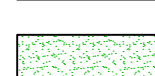

Proposed grass

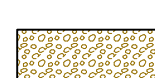

Proposed gravel over geotextile

NOTES

FOR DETAILS ON RETAINING STRUCTURES AND ALL HARD
ENGINEER'S/ARCHITECTS DETAILS.
LEVELS TO BE PROVIDED BY ENGINEERS/ARCHITECTS
ALL HARD SURFACING LAID TO FALLS.
SURFACE DRAINAGE - TO BE PROVIDED BY ENGINEERS
FOR RED LINE PLEASE REFER TO ARCHITECTS DRAWING

FIGURED DIMENSIONS ONLY TO BE USED

1. This drawing is to be read in conjunction with all other drawings of the same project.
2. Do not scale off this drawing for construction purposes. Written dimensions are to be taken only. All dimensions are in millimeters and must be checked on site against Engineers setting out drawings for construction.

3. Any discrepancies found in this drawing or other drawings and specifications in the construction document must be referred to the Designer prior to work commencing.

4. This drawing must not be copied in whole or in part without prior consent of LDC Design Ltd.

PLANT SCHEDULE

SHRUBS

QTY	CODE	PLANT NAME	STOCK	SIZE	SPACING
27No.	Cor Eleg 5L	Cornus alba "Elegantissima"	C 5L	60-80cm	3/m2
9No.	Fat Jap 5L	Fatsia japonica	C 5L	40-60cm	2/m2
2No.	Garry ell 15L	Garrya elliptica	C 15L	150-180cm	1/m2
31No.	Lav Gro 3L	Lavandula angustifolia "Grosso"	C 3L	40-60cm	4/m2
16No.	Mah WS 5L	Malonia x media "Winter Sun"	C 5L	40-60cm	2.5/m2
39No.	Pitt ten 5L	Pittosporum tenuifolium "Silver Queen"	C 5L	40-60cm	4/m2
41No.	Prun 5L	Prunella laurasterus "Otto Lyken"	C 3L	30-40cm	3/m2
3No.	Rkg 5L	Rosa "Rosa 'Kew Gardens'"	C 3L	40-60cm	3/m2

HERBACEOUS PLANTS

QTY	CODE	PLANT NAME	STOCK	SPACING
12No.	Aca mol	Acanthus mollis	C 3L	3/m2
53No.	Cal KF 2L	Calamagrostis x acutiflora "Karl Foerster"	C 2L	7/m2
41No.	Hak mac	Hakonechloa macra	C 2L	7/m2
72No.	Pen Ham	Pennisetum alopecuroides "Hamein"	C 2L	5/m2
16No.	Ver bon	Verbena bonariensis	C 2L	5/m2

CLIMBERS

QTY	CODE	PLANT NAME	STOCK	HEIGHT	HABIT
1No.	Cle mon 10L	Clematis montana	C 10L	150cm	Twiner
3No.	Par Vei 10L	Parthenocissus tricuspidata "Veitchii"	C 10L	80-100cm	Self-clinger
5No.	Tra 10L	Trachelospermum jasminoides	C 10L	150cm	Twiner

TREES

QTY	CODE	PLANT NAME	STOCK	FORM	GIRTH/HEIGHT
1No.	ACE Str xhs	Acer campestre "Street wise"	RB	STD	18-20cm
1No.	Pin syl sm	Pinus sylvestris	RB	STD	18-20cm

HEDGES

QTY	CODE	PLANT NAME	STOCK	SIZE
29m	Eu JH Hedge 3L	Euonymus japonicus "Jean Hugues"	C 3L	30-40cm
145No.	Plants spaced @ 5/m in a Single Row			
71m	Beech Hedge 7.5L	Fagus sylvatica	C 7.5L	120cm
355No.	Plants spaced @ 5/m in a Double Staggered Row			
10m	Heb eve Hedge	Hebe evenosa	C 3L	30-40cm
30No.	Plants spaced @ 3/m in a Single Row			
5m	Lav GR	Lavandula augustifolia "Grosso"	C 7.5L	60-80cm
15No.	Plants spaced @ 3/m in a Single Row			
27m	Pru Ott Hedge 3L	Prunus laurocerasus "Otto Luykens"	C 3L	40-60cm
81No.	Plants spaced @ 3/m in a Single Row			
31m	Pru lusit Hedge 10L	Prunus lusitanica	C 10L	120-150cm
93No.	Plants spaced @ 3/m in a Single Row			
10m	Ros Mis Hedge 5L	Rosmarinus officinalis "Miss Jessops"	C 5L	60cm
30No.	Plants spaced @ 3/m in a Single Row			
49m	Vib Eve Hedge	Viburnum tinus "Eve Price"	C 3L	40-60cm
147No.	Plants spaced @ 3/m in a Single Row			
24m	Yew Hedge A	Taxus baccata	C 7.5L	60cm +
60No.	Plants spaced @ 2.5/m in a Single Row			

PLANT MIXES

PERCENT	QTY	PLANT NAME	STOCK	SIZE
22m2	Fern mix	planted @ 5/m2		
10%	11No.	Trillium	C 2L	
10%	11No.	Hosta 'Big daddy'	C 2L	
10%	11No.	Hosta 'halcyon'	C 2L	
10%	11No.	Tiarella cordifolia	C 2L	
10%	11No.	Asplenium scolopendrium	C 2L	
10%	11No.	Polystichum setiferum	C 2L	
30%	33No.	Vinca minor 'Alba'	C 2L	
10%	11No.	Convallaria majalis	C 2L	

15m2 NATIVE SUBCANOPY INFORMAL HEDGE/WOODLAND MIX 3 planted @ 0.8m centres				
30%	7No.	<i>Viburnum lantana</i>	B Trans	100-125cm
30%	7No.	<i>Corylus avellana</i>	B Trans	100-125cm
30%	7No.	<i>Cornus sanguinea</i>	B Trans	100-125cm
10%	2No.	<i>Sambucus nigra</i>	B Trans	100-125cm
Individual varieties to be planted in groups of approximately 5-10.				

NOTES AND ABBREVIATIONS:

B = Bare root (bagged).
C = Container (or pot) grown, followed by size of the container (or pot).
FORM = Shape of tree as supplied by the nursery.
HABIT = Juvenile habit or plant shape as supplied by the nursery.
QTY = Quantity
RB = Rootballed (balled and wrapped).
SIZE = Height or Spread of juvenile plant.
Std = (clear stem) Standard.
STOCK = Root condition/protection method eg Bare root.
Trans = Transplant (or undercut seedling).
Twinner = Twining climber attached to trellis/frame, refer to specification

- Refer to specification for further information.
- All plants to be completely hardened off
- Substitutions to be agreed with Landscape Architect.
Plant Schedule generated by "Qscape" software 13/09/2021

