


PLANTING PLAN 2 OF 2

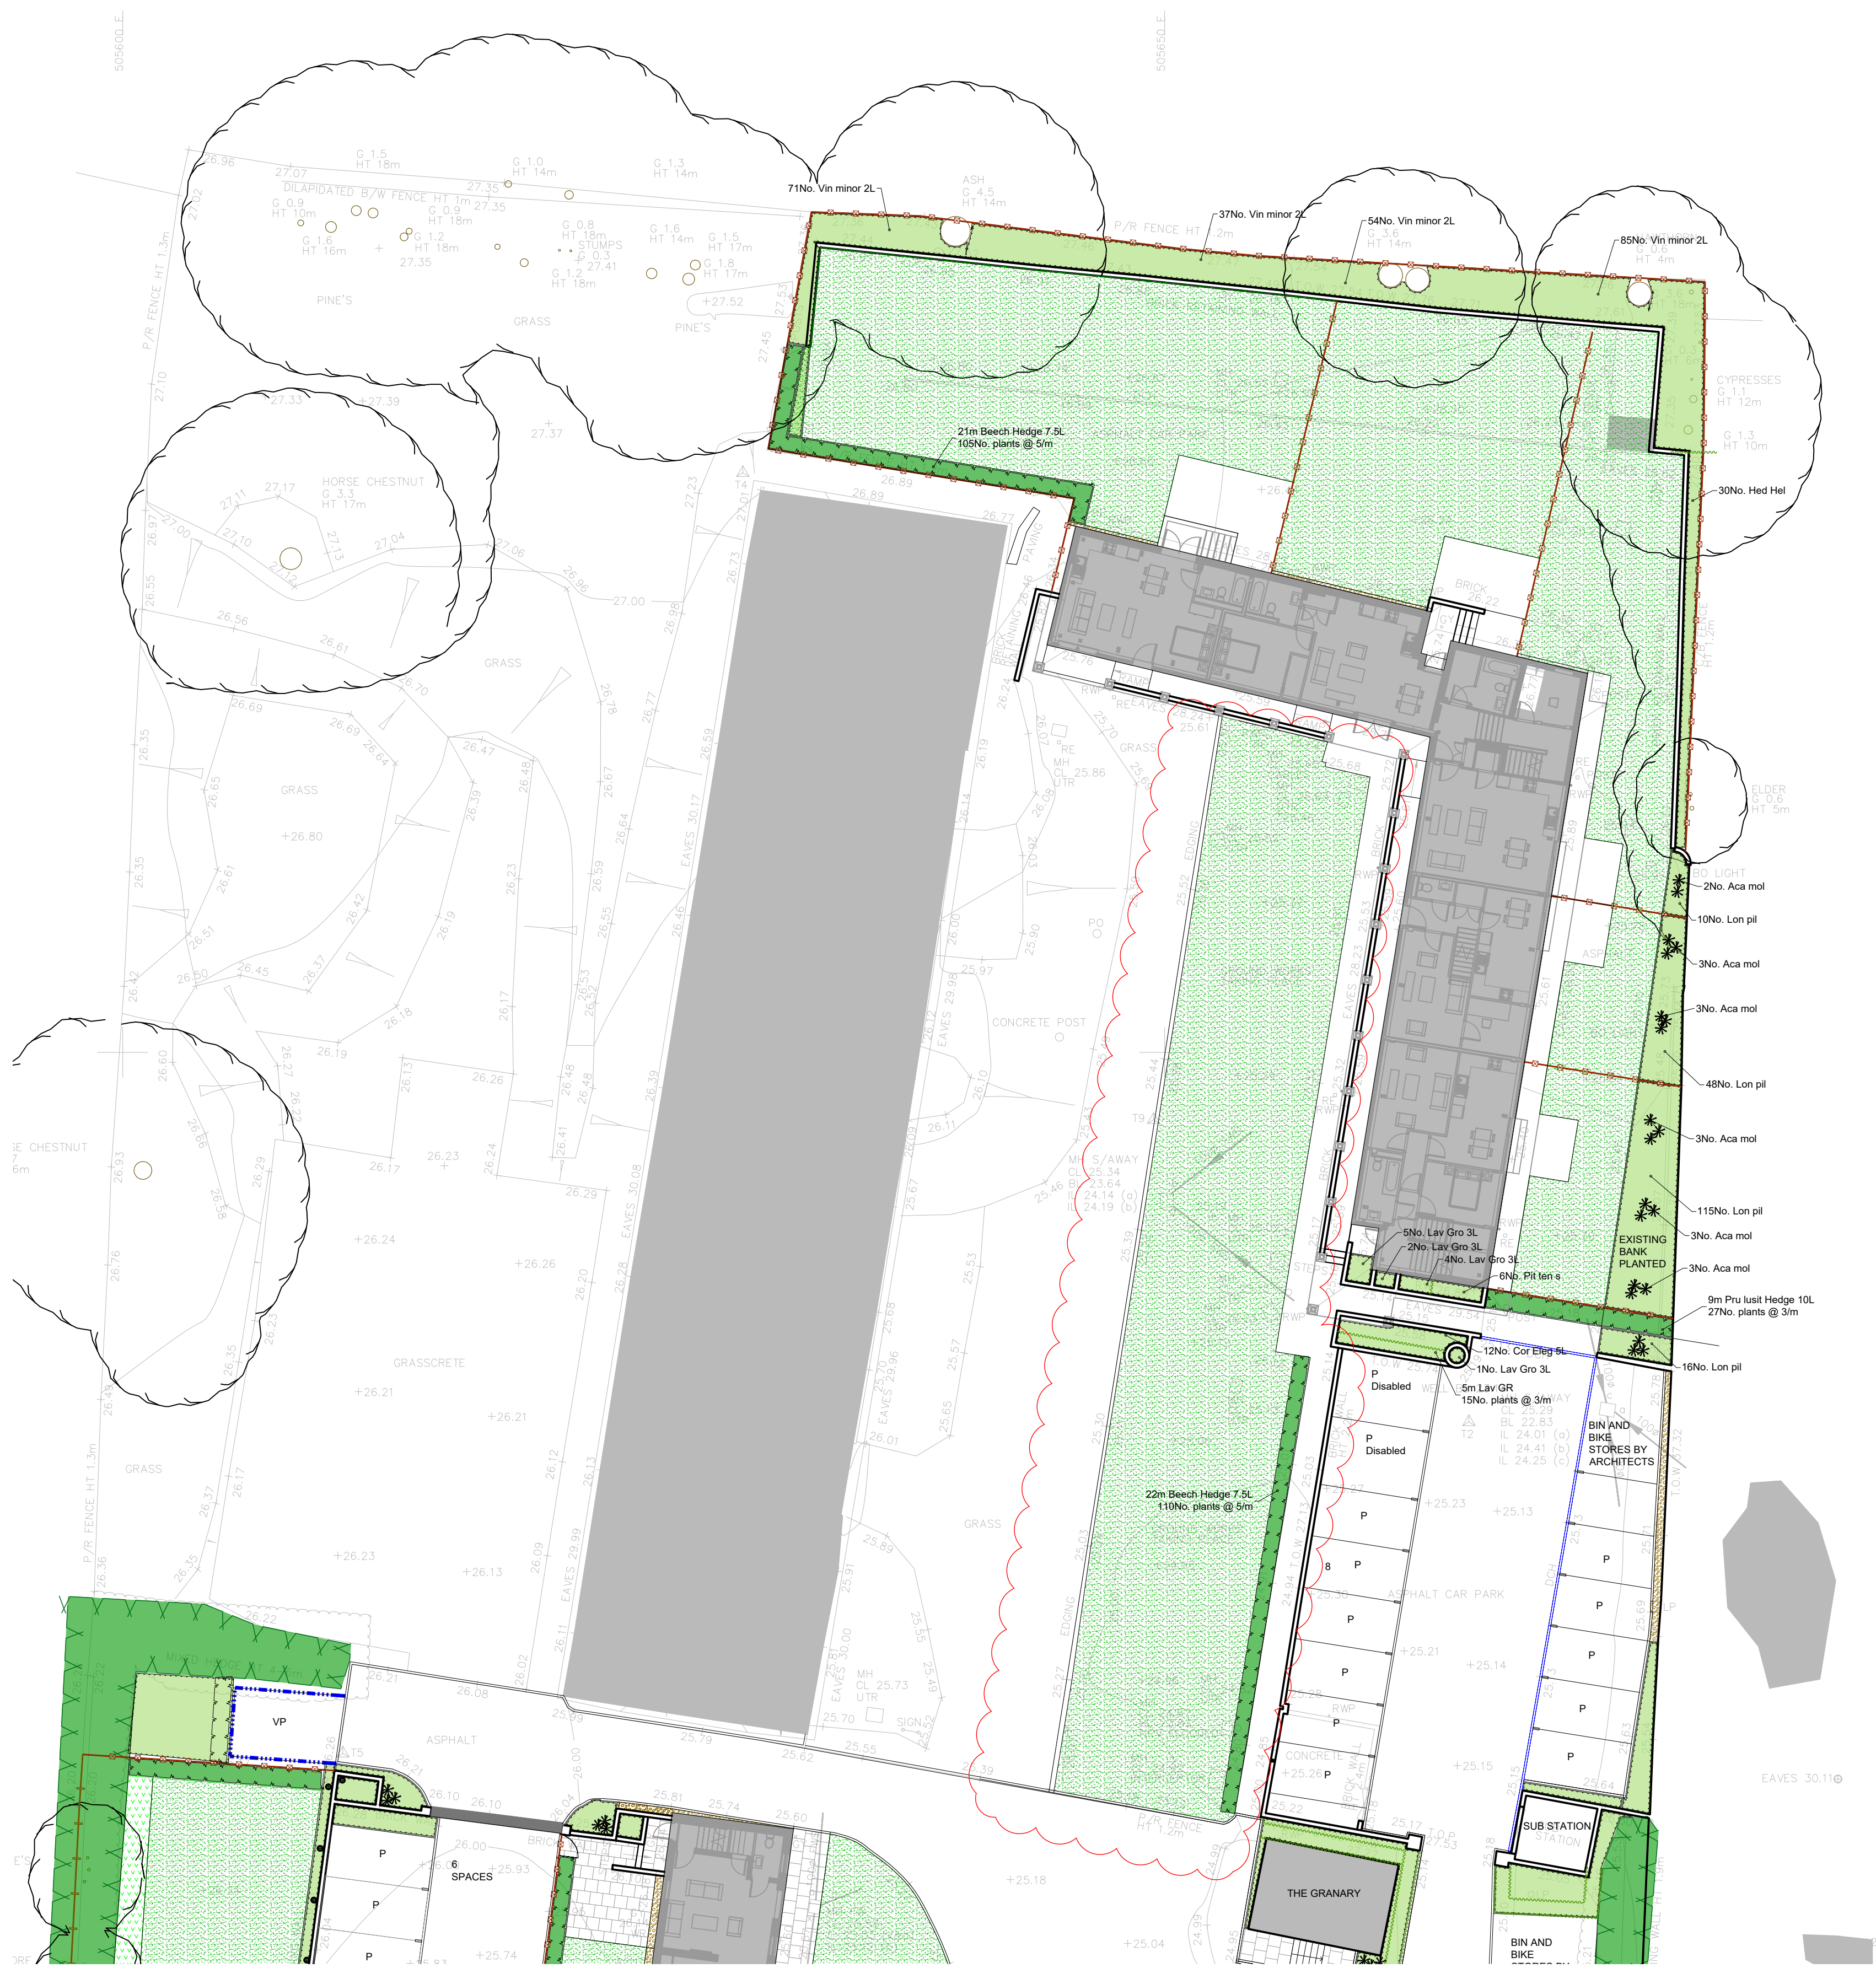

PLANT SCHEDULE

SHRUBS

QTY	CODE	PLANT NAME	STOCK	SIZE	SPACING
12No.	Cor Eleg 5L	Cornus alba "Elegantissima"	C 5L	60-80cm	3/m2
12No.	Lav Gro 3L	Lavandula angustifolia "Grosso"	C 3L	40-60cm	4/m2
189No.	Lon pil	Lonicera pileata	C 3L	30-40cm	4/m2
6No.	Pit ten s	Pittosporum tenuifolium "Silver Queen"	C 3L	30-40cm	4/m2

HERBACEOUS PLANTS

QTY	CODE	PLANT NAME	STOCK	SPACING
17No.	Aca mol	Acanthus mollis	C 3L	3/m2
30No.	Hed Hel	Hedera helix	C 2L	5/m2
247No.	Vin minor 2L	Vinca minor	C 2L	3/m2

HEDGES

QTY	CODE	PLANT NAME	STOCK	SIZE
43m	Beech Hedge 7.5L	Fagus sylvatica	C 7.5L	120cm +
215No. Plants spaced @ 5/m in a Double Staggered Row				
5m	Lav GR	Lavandula angustifolia "Grosso"	C 7.5L	60-80cm
15No. Plants spaced @ 3/m in a Single Row				
9m	Pru lusit Hedge 10L	Prunus lusitanica	C 10L	120-150cm
27No. Plants spaced @ 3/m in a Single Row				

NOTES AND ABBREVIATIONS:

- C = Container (or pot) grown, followed by size of the container (or pot).
- QTY = Quantity
- SIZE = Height or Spread of juvenile plant.
- STOCK = Root condition/protection method eg Bare root.
- Refer to specification for further information.
- All plants to be completely hardened off
- Substitutions to be agreed with Landscape Architect.
- Plant Schedule generated by "Qscape" software 25/01/2022

KEY

Soft Works

- Existing retained trees
- Proposed trees
- Existing retained hedges
- Proposed Hedges
- Proposed planting-Shrub & herbaceous
- Proposed grass-Managed meadow. Type TBA
- Proposed grass
- Proposed gravel over geotextile

NOTES
FOR DETAILS ON RETAINING STRUCTURES AND ALL HARD SURFACING - PLEASE REFER TO ENGINEER'S/ARCHITECTS DETAILS.
LEVELS TO BE PROVIDED BY ENGINEER'S/ARCHITECTS
ALL HARD SURFACING LAID TO FALLS
SURFACE DRAINAGE - TO BE PROVIDED BY ENGINEERS
FOR RED LINE PLEASE REFER TO ARCHITECTS DRAWING

FIGURED DIMENSIONS ONLY TO BE USED
1. This drawing is to be read in conjunction with all other drawings.
2. Do not scale off this drawing for construction purposes. Written dimensions to be taken only. All dimensions are in millimeters and must be checked on site against Engineers setting out drawings for construction.
3. Any discrepancies found in this drawing or other drawings and specifications in the construction document must be referred to the Designer prior to work commencing.
4. This drawing must not be copied in whole or in part without prior consent of LDC Design Ltd.

STUDIO LDC

Studio LDC
(Trading name of LDC Ltd)
The Charcoal House
G148NQ
01483 573817
www.studioldc.eu

Scale @A1	MANOR COURT
Drawn by AF	Client Heathrow 1 Limited
Status	Drawing Number 10216-PP-02
PLANNING	Revision P2