


LANDSCAPE PLAN

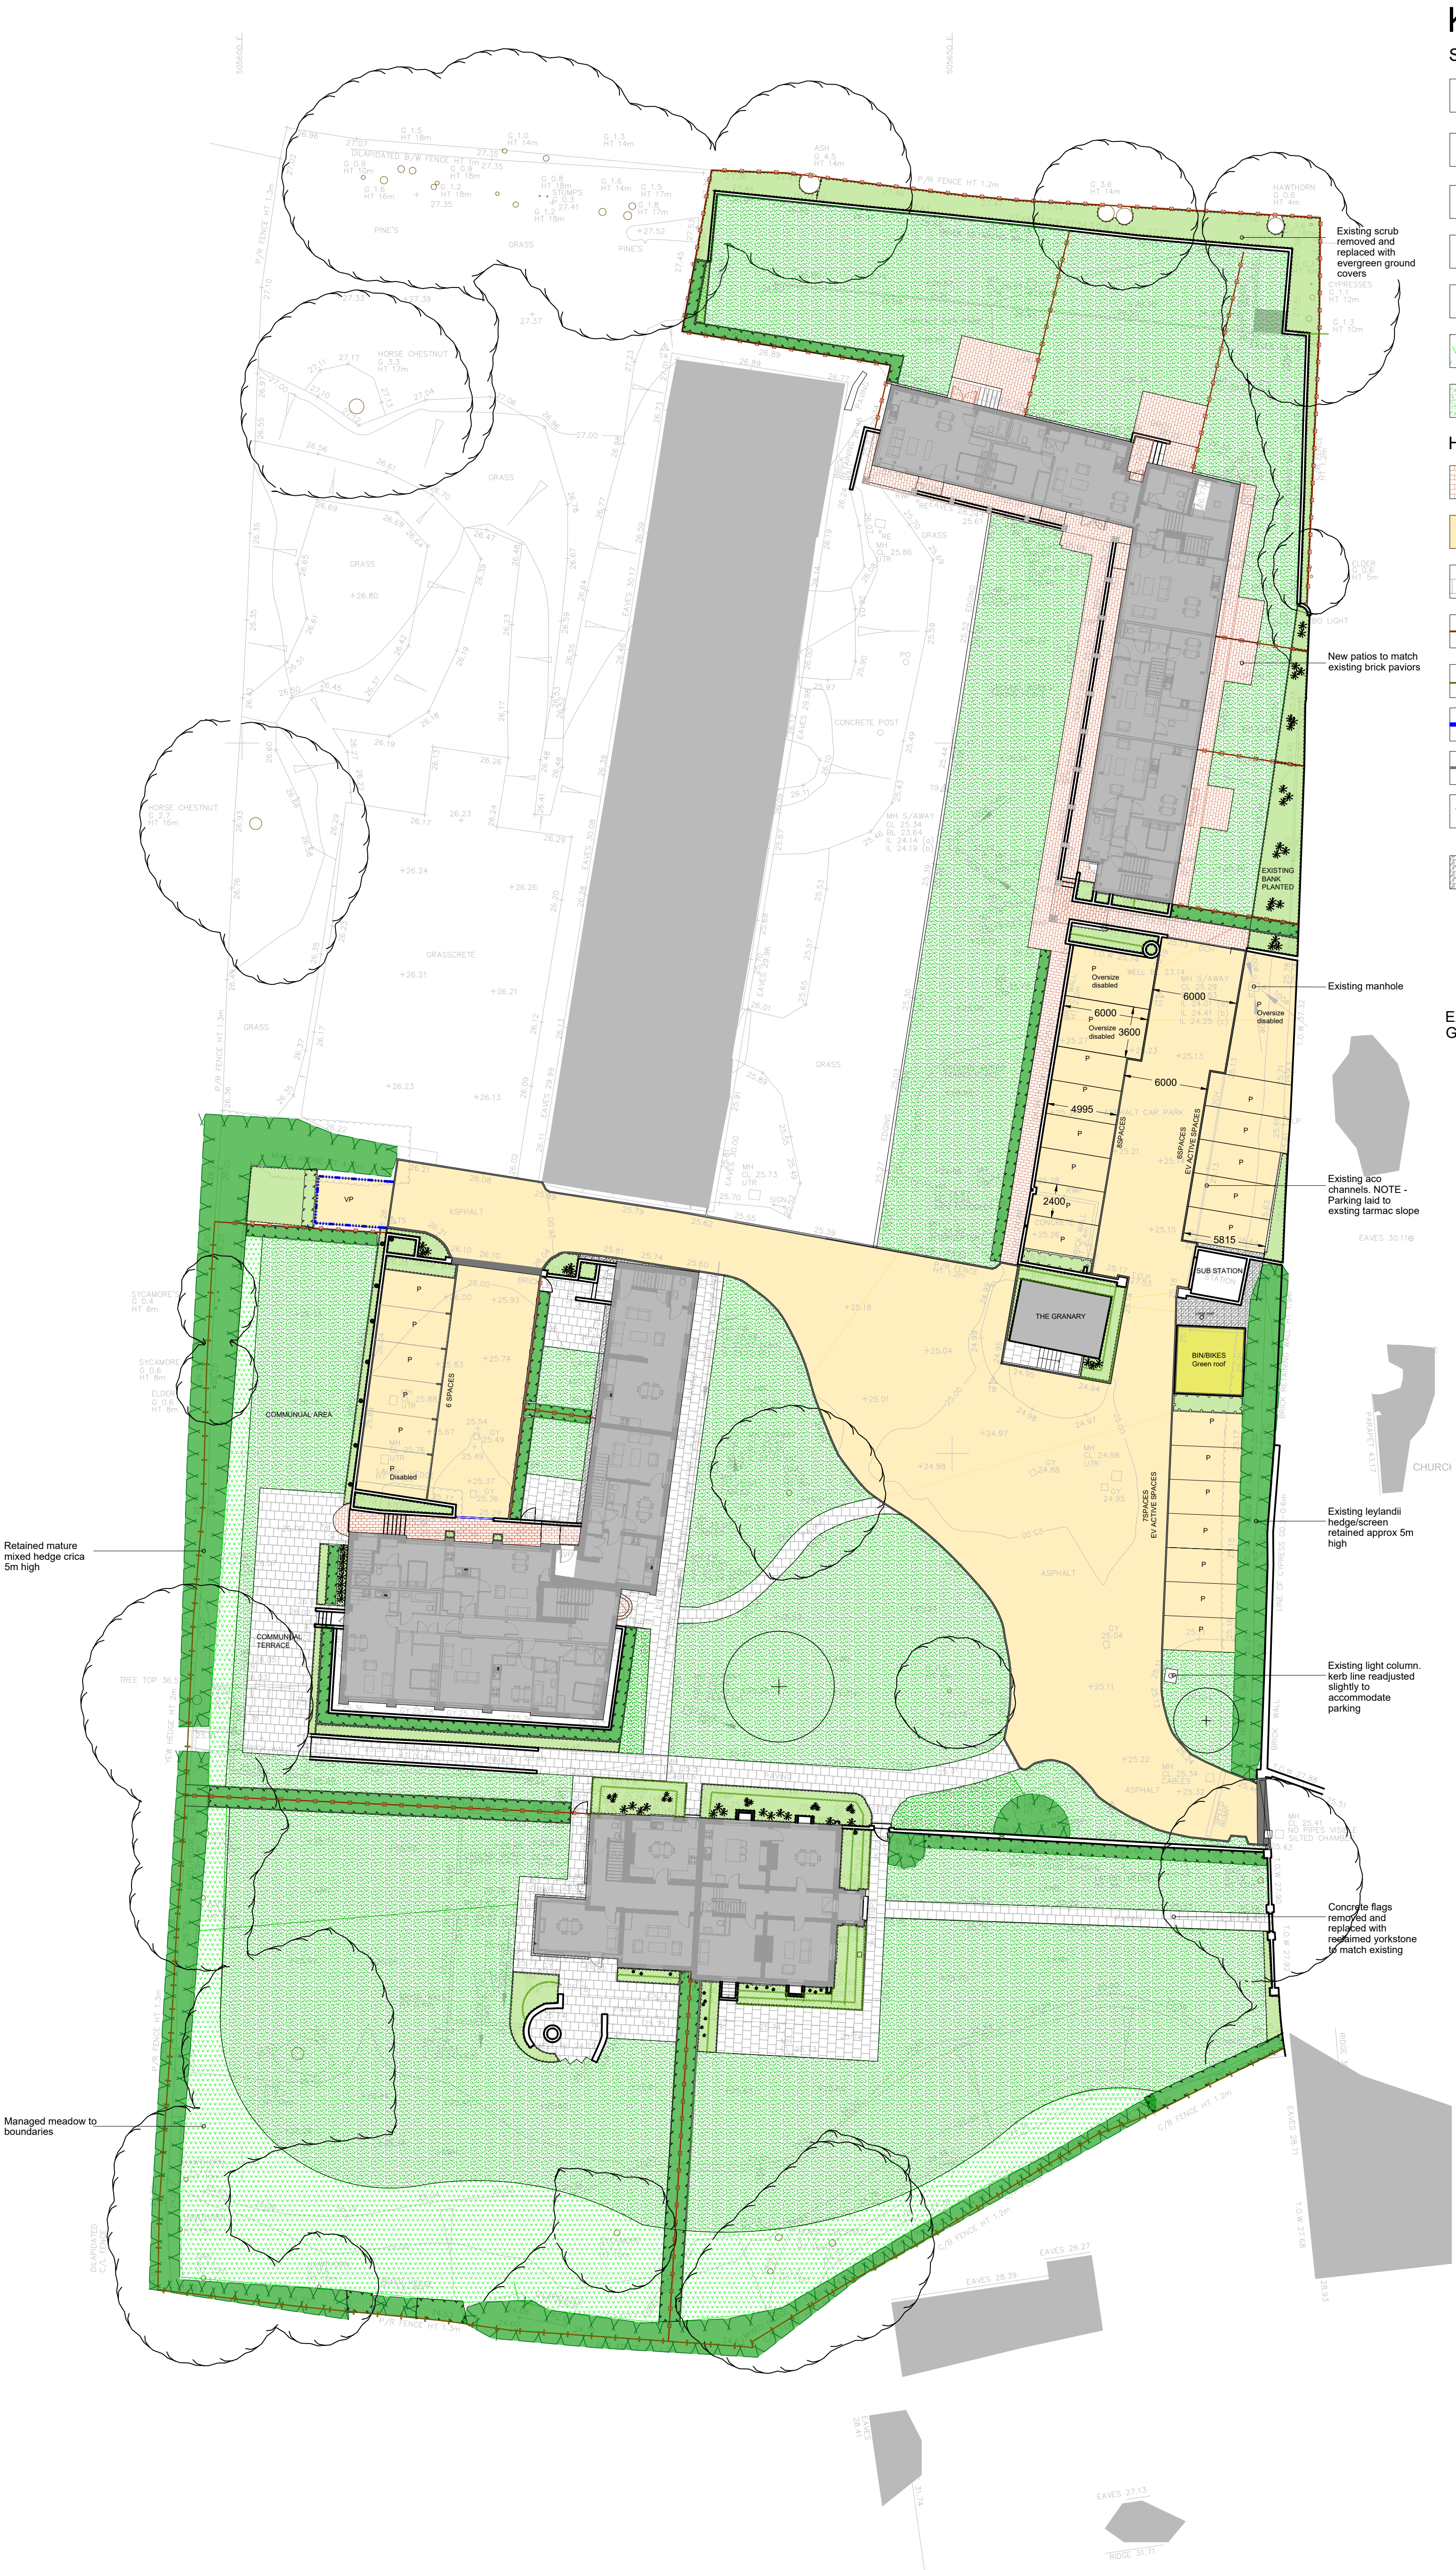

KEY

Soft Works

- Existing retained trees
- Proposed trees
- Existing retained hedges
- Proposed Hedges
- Proposed planting-Shrub & herbaceous
- Proposed grass-Managed meadow
- Proposed grass

Hard Works

- Retained + New brick paviors to rear gardens. Improved where damaged. New paviors to match
- Proposed resin bonded gravel laid over existing tarmac.
- Retained yorkstone paving paths + New yorkstone to rear patios. New reclaimed yorkstone provided to new areas. All to match existing.
- Proposed post and rail fence at 1.2m high with mesh guard to improve security.
- Existing retained outside boundary - Closeboard at 2m high approx
- Proposed BS kerb. All to engineers details
- Retained granite setts in grey. New granite setts to match all to engineers details
- Retained walls
- Proposed decorative gravel over geotextile

EXISTING SURVEY SURVEY UNDERNEATH AS GREY LINE

NOTES

FOR DETAILS ON RETAINING STRUCTURES AND ALL HARD SURFACING - PLEASE REFER TO ENGINEERS/ARCHITECTS DETAILS.
LEVELS TO BE PROVIDED BY ENGINEERS/ARCHITECTS
ALL HARD SURFACING LAID TO FALLS
SURFACE DRAINAGE - TO BE PROVIDED BY ENGINEERS
FOR RED LINE PLEASE REFER TO ARCHITECTS DRAWING

FIGURED DIMENSIONS ONLY TO BE USED

- This drawing is to be read in conjunction with all other drawings.
- Do not scale off this drawing for construction purposes. Written dimensions to be taken only. All dimensions are in millimeters and must be checked on site against Engineers setting out drawings for construction.
- Any discrepancies found in this drawing or other drawings and specifications in the construction document must be referred to the Designer prior to work commencing.
- This drawing must not be copied in whole or in part without prior consent of LDC Design Ltd.

Rev	Description	By	Date
P2	Parking bin store alterations	AF	290124

STUDIO LDC
Studio Ltd
(Trading name of LDC Ltd)
The Charcoal House
CLARENDON
01483 573817
www.studioldc.eu

Scale @A1
Drawn by AF
Status
PLANNING

Project Title MANOR COURT	
Client Heathrow 1 Limited	
Drawing Number 10216-GA-01	Revision P2