



PLANTING PLAN 2 OF 2

NOTES
FOR DETAILS ON RETAINING STRUCTURES AND ALL HARD SURFACING - PLEASE REFER TO
ENGINEERS DRAWING. ALL HEDGES AND SHRUBS TO BE PROVIDED BY LANDSCAPE ARCHITECTS
LEVELS TO BE PROVIDED BY ENGINEERS/ARCHITECTS
ALL HARD SURFACING LAID TO FALLS
SURFACE DRAINAGE - TO BE PROVIDED BY ENGINEERS
FOR RED LINE PLEASE REFER TO ARCHITECTS DRAWING

FIGURED DIMENSIONS ONLY TO BE USED
1. This drawing is to be read in conjunction with all other drawings.
2. Do not scale off this drawing for construction purposes. Written dimensions to be taken only. All dimensions are in millimetres and are to be read relative to the red line.
3. Any discrepancies found in this drawing or other drawings and specifications in the construction document must be referred to the Drawing Office for resolution.
4. This drawing must not be copied in whole or in part without prior consent of LDC Design Ltd.

PLANT SCHEDULE					
SHRUBS					
QTY	CODE	PLANT NAME	STOCK	SIZE	SPACING
12No.	Cor Eleg 5L	Cornus alba "Elegantissima"	C 5L	60-80cm	3/m2
12No.	Lav Gro 3L	Lavandula angustifolia "Grosso"	C 3L	40-60cm	4/m2
189No.	Lon pil	Lonicera pileata	C 3L	30-40cm	4/m2
6No.	Pit ten s	Pittosporum tenuifolium "Silver Queen"	C 3L	30-40cm	4/m2

HERBACEOUS PLANTS					
QTY	CODE	PLANT NAME	STOCK	SIZE	SPACING
17No.	Aca mol	Acanthus mollis	C 3L	3/m2	
30No.	Hed Hel	Hedera helix	C 2L	5/m2	
264No.	Vin minor 2L	Vinca minor	C 2L	3/m2	

HEDGES					
QTY	CODE	PLANT NAME	STOCK	SIZE	SPACING
43m	Beech Hedge 7.5L	Fagus sylvatica	C 7.5L	120cm +	
258No.	Plants spaced @ 6m in a Double Staggered Row				
5m	Lav GR	Lavandula angustifolia "Grosso"	C 7.5L	60-80cm	
15No.	Plants spaced @ 3m in a Single Row				
9m	Pru lusit Hedge 10L	Prunus lusitanica	C 10L	120-150cm	
27No.	Plants spaced @ 3m in a Single Row				

NOTES AND ABBREVIATIONS:

C = Container (or pot) grown, followed by size of the container (or pot).

QTY = Quantity

SIZE = Height or Spread of juvenile plant.

STOCK = Root condition/protection method eg Bare root.

- Refer to specification for further information.

- All plants to be completely hardened off


- Substitutions to be agreed with Landscape Architect.

Plant Schedule generated by "Qscape" software 09/01/2024

KEY

Soft Works

	Existing retained trees
	Proposed trees
	Existing retained hedges
	Proposed hedges
	Proposed planting-Shrub & herbaceous
	Proposed grass-Managed meadow. Type TBA
	Proposed grass
	Proposed gravel over geotextile

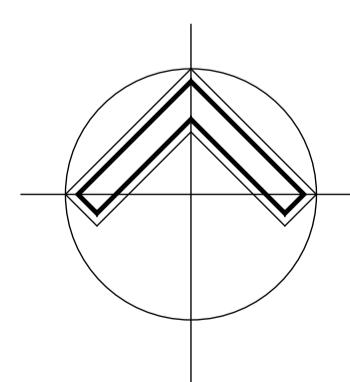

0 2 4 6 8 10m
1:200

			Scale @A1
STUDIO LUCI	Drawn by AF		MANOR COURT
Studio Loci (Trade Name of LDC Ltd) The Charcoal House GU49 0NQ 01483 573817 www.studioloci.eu	Status		Client Heathrow 1 Limited
			PLANNING
			Drawing Number 10216-PP-02
			Revision P3