

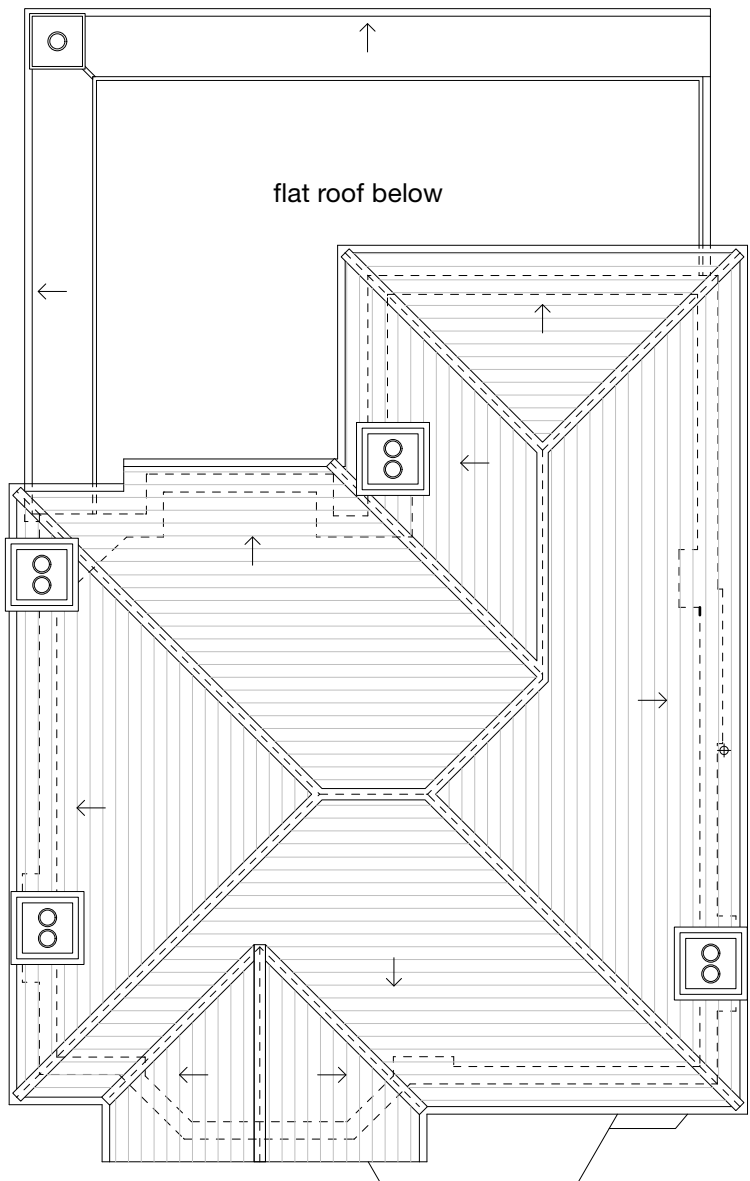


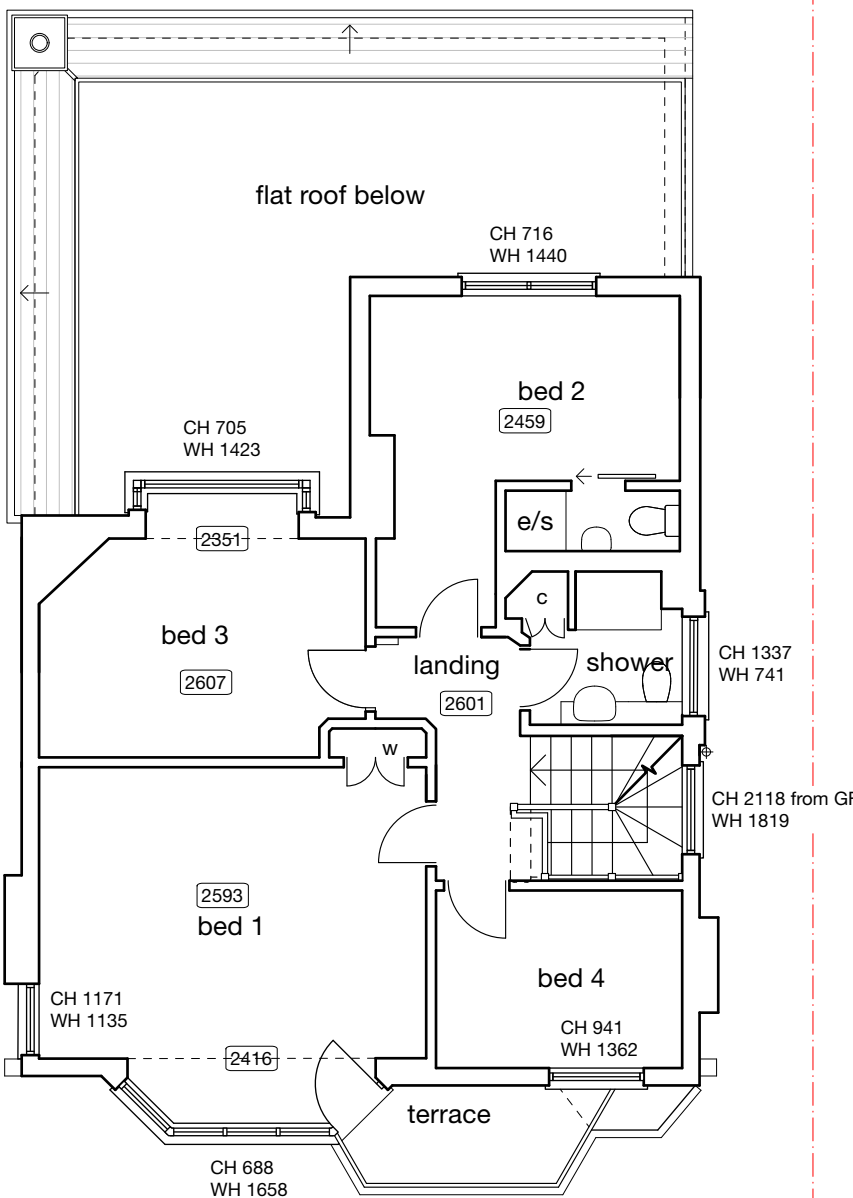

SOUTH
Front

NORTH
Rear

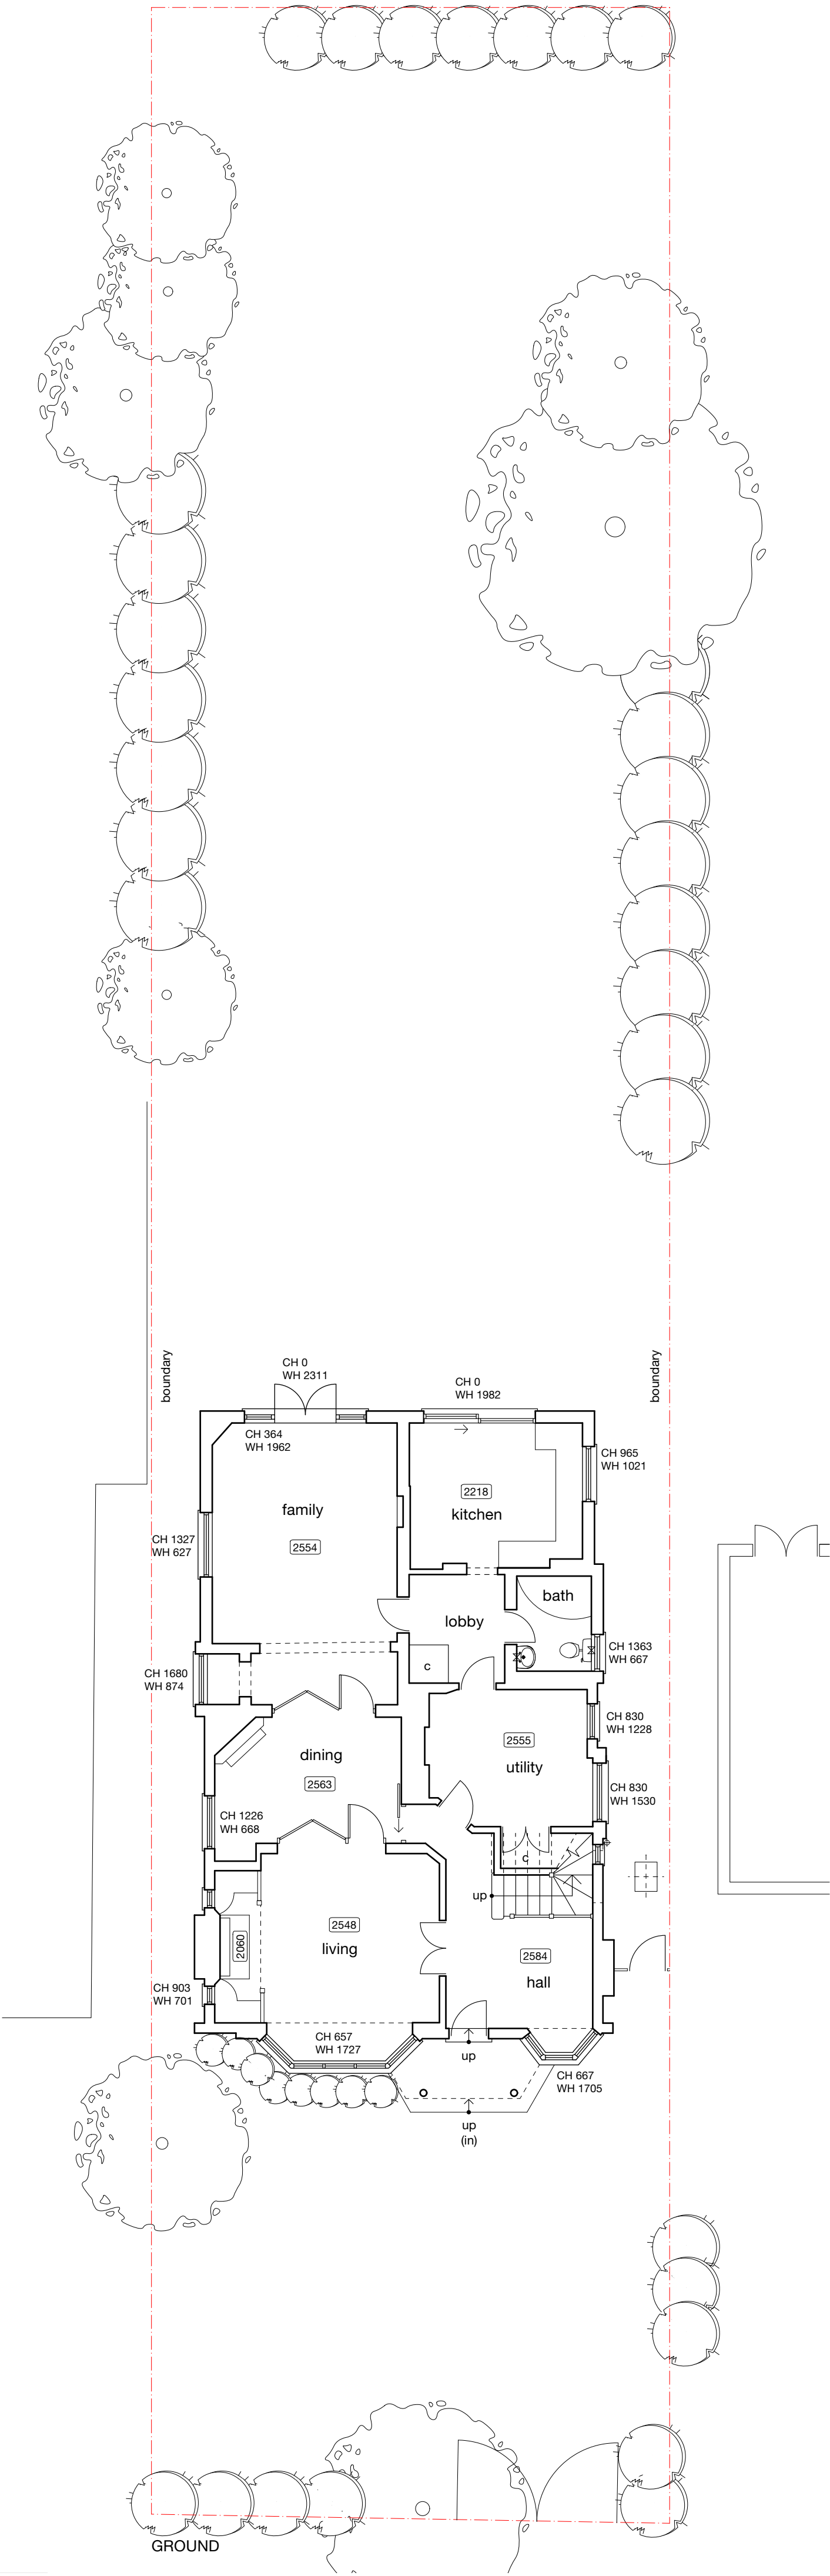

EAST
Side



WEST
Side

D	25/05/2022	Existing drawing updated
C	05/05/2022	Minor amendments
B	01/05/2022	Minor amendments
ISSUE	DATE	REVISION

PROJECT
35 Station Road, Uxbridge UB8 3AB

CLIENT
Ms J Kaur



DRAWING
EXISTING PLANS & ELEVATIONS



All rights described in chapter IV of the copyright designs & patents act 1988 have been asserted. This drawing must not be scaled; only figured dimensions should be used. Check and verify all dimensions on site prior to commencing any work. Any discrepancies should be reported to the Architects immediately.

PROJECT #	2021.001	DWG #	REV
DATE	25/04/2022		
SCALE	1:100		
DRAWN	JC	CHKD	

Akaal Associates Ltd trading as aa+ architects
Moor House Farm Lower Road Denham Uxbridge UB9 5EN
t 01895 834961 e info@aa-plus.uk w aa-plus.uk

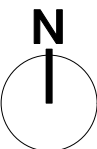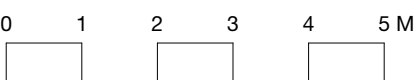

S01 - D