
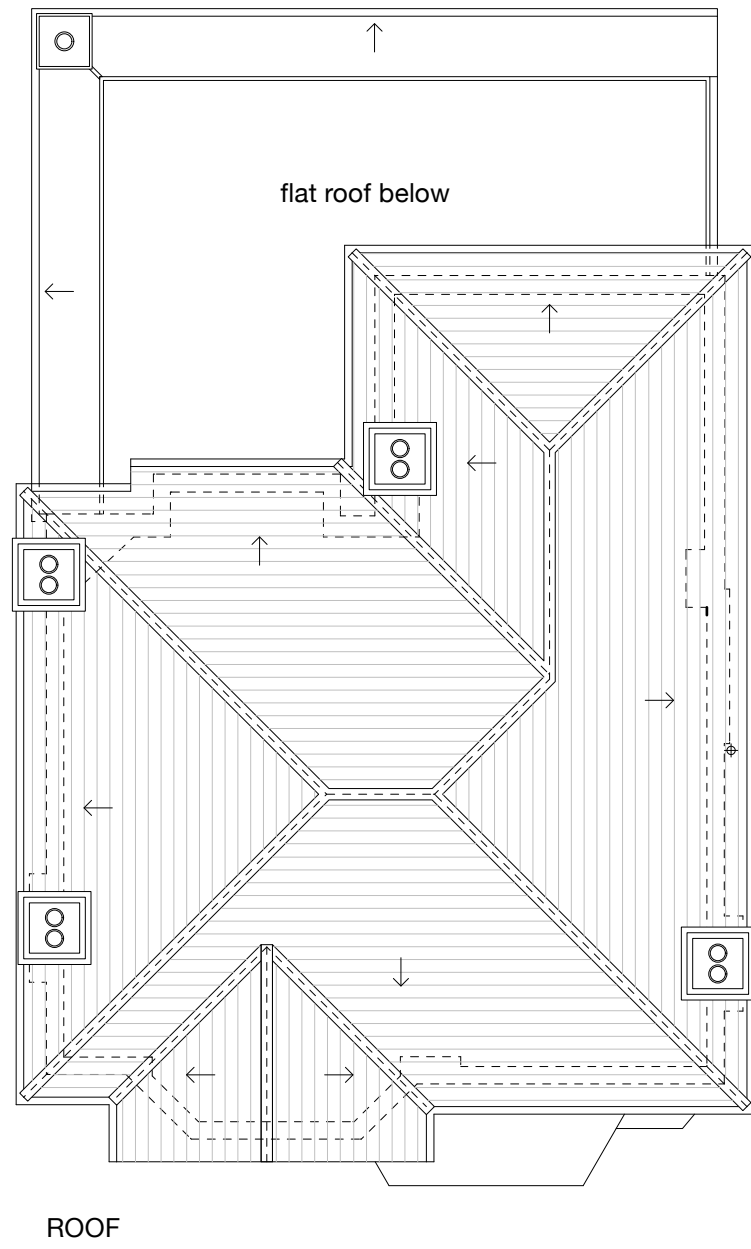
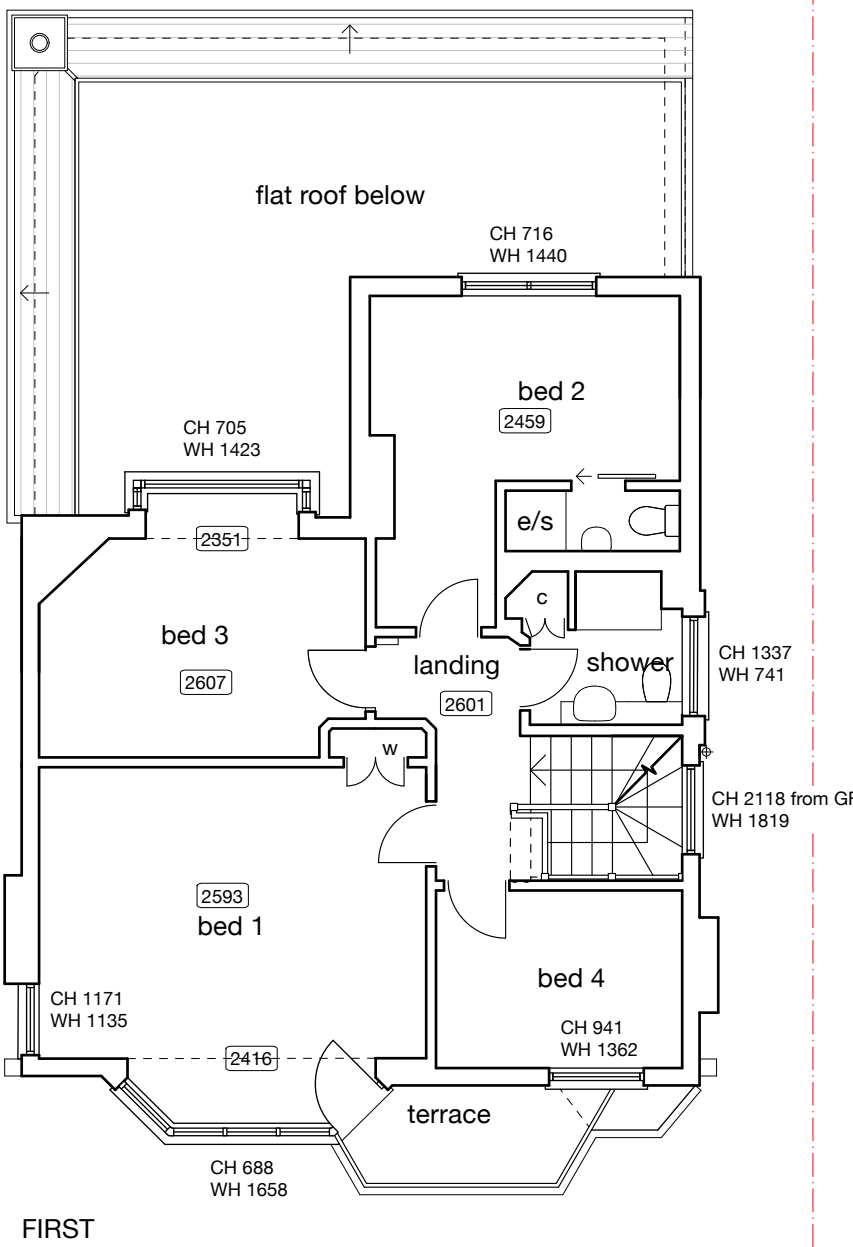


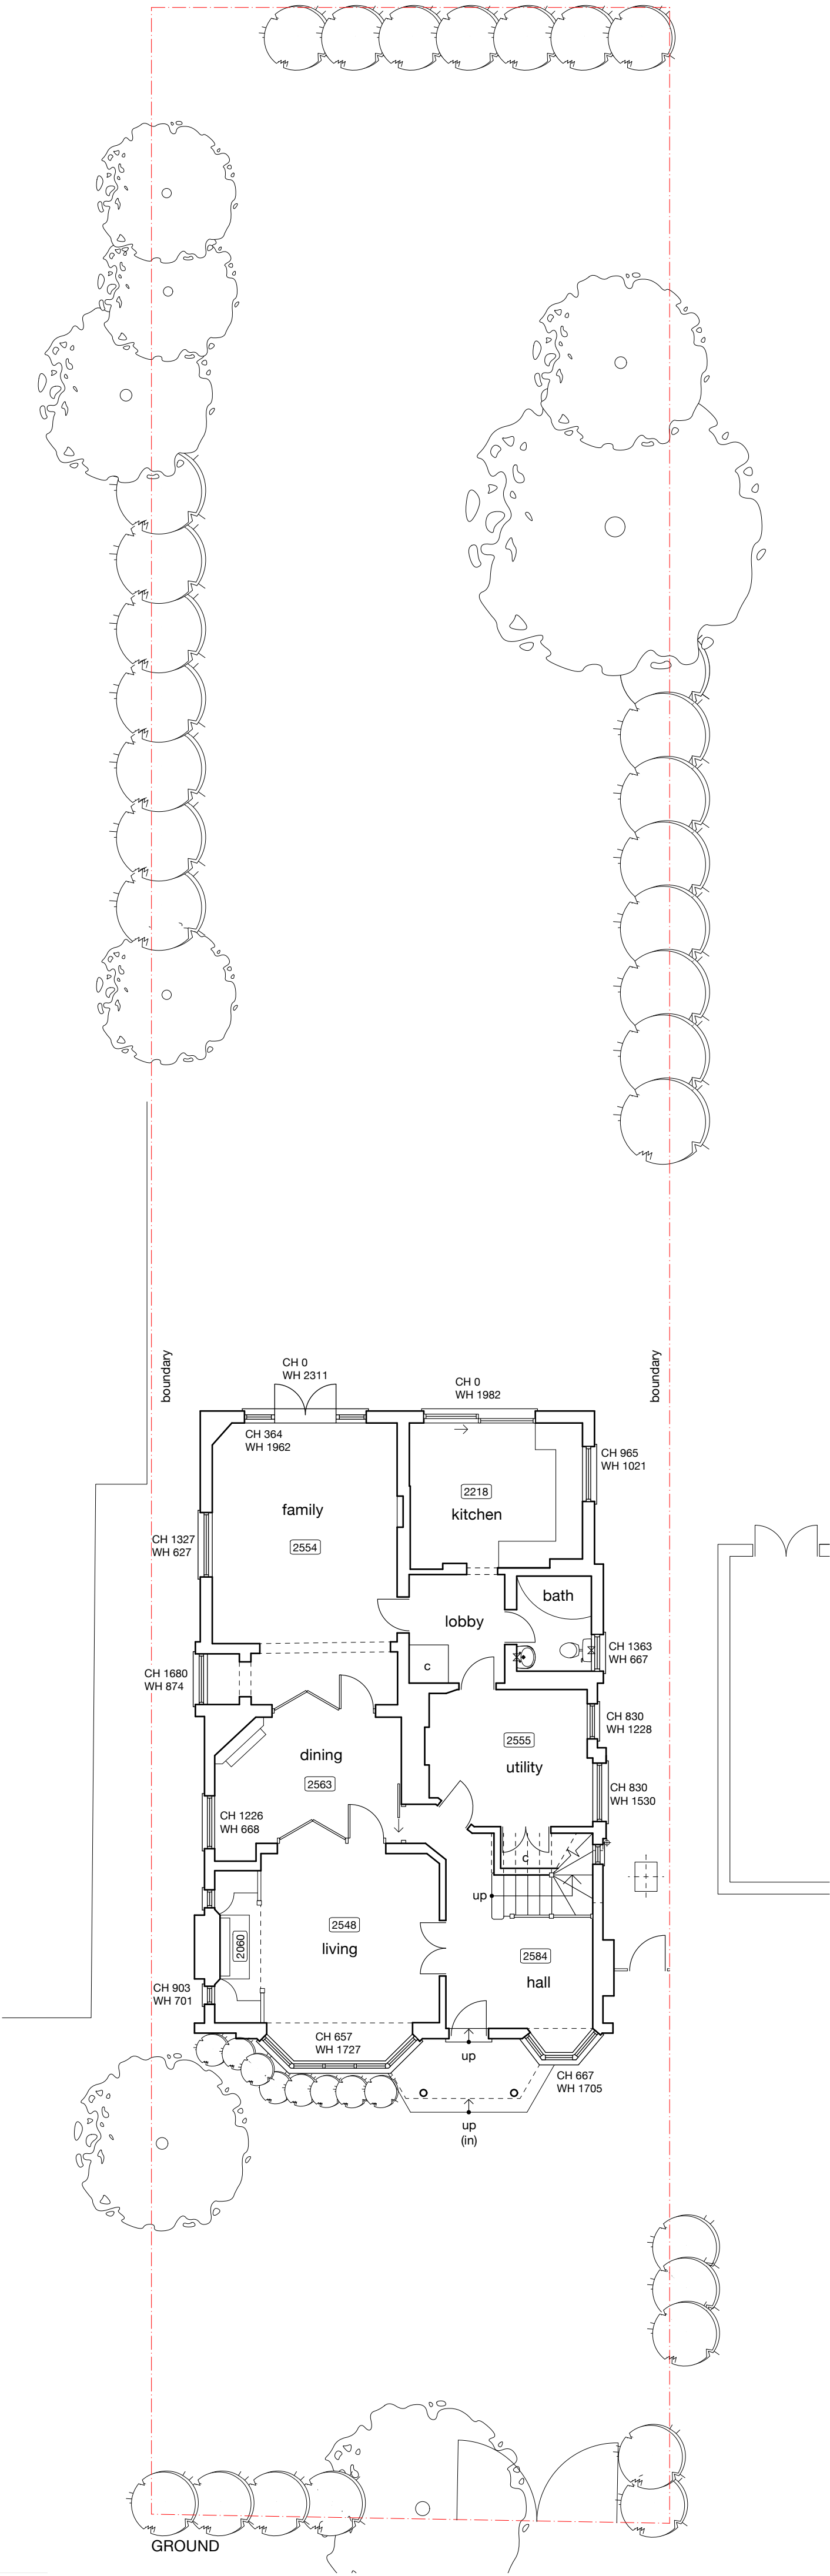

D	25/05/2022	Existing drawings updated
C	05/05/2022	Minor amendments
B	01/05/2022	Minor amendments
ISSUE	DATE	REVISION

PROJECT
35 Station Road, Uxbridge UB8 3AB

CLIENT
Ms J Kaur

DRAWING
EXISTING PLANS & ELEVATIONS



PROJECT #	2024.025	DWG #	REV
DATE	25/04/2022		
SCALE	1:100		
DRAWN	J.C.	CHKD	J.C.

Stones Architects Ltd
50 Coldharbour Lane Hayes Middlesex UB3 3EP
t 020 8969 0000 e mail@stonesarchitects.co.uk w stonesarchitects.co.uk