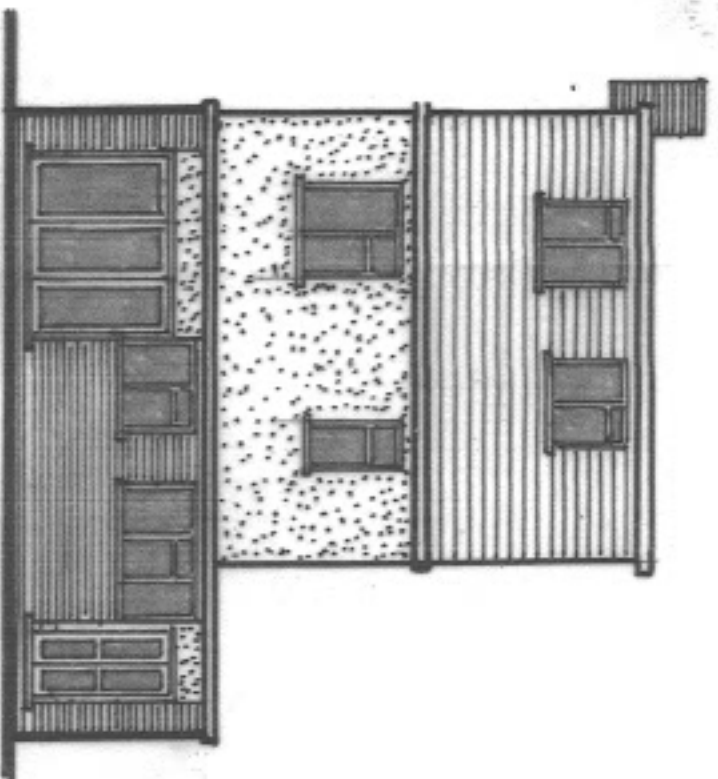
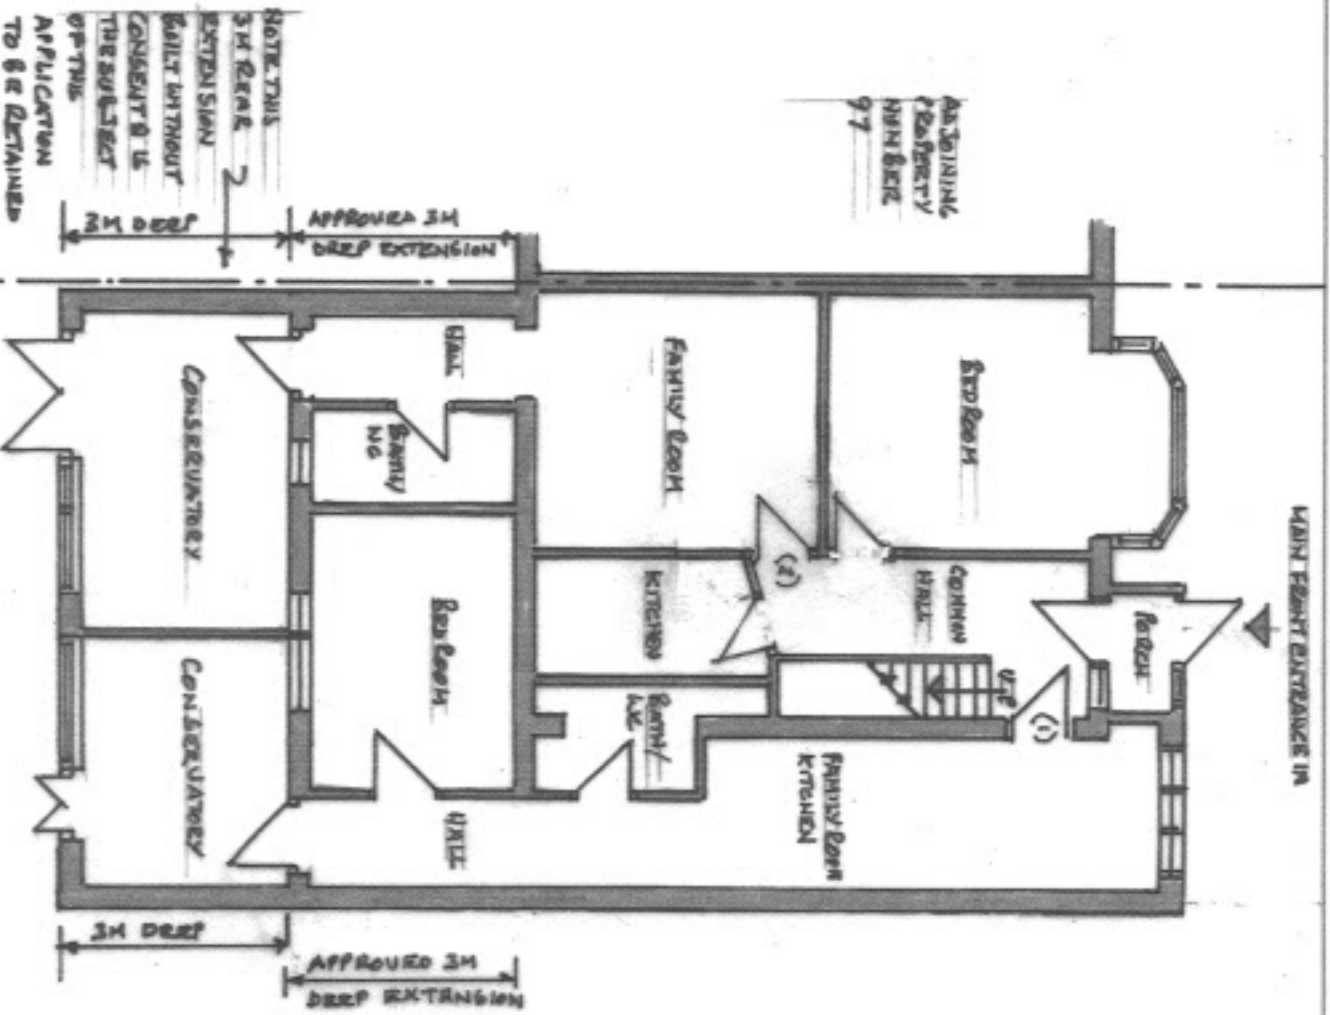


SCALE BAR (1:100)

NOTES:

STUART A GREENBERG
TEL: 07956 120654
EMAIL: STUART@GREENBERG-2965.COM

Client

MR EAMALINGAM SHANMUGALINGAM

Scale

1:100

Drawing Title

EXISTING 6'000mm FLOOR PLAN + REAR ELEVATION

Job Title

95 PINNER ROAD, NORTHWOOD, MIDDLESEX, HA6 1PN

Drawn by

SAC

Date

MAY 2023

Drq No.

SH/S

Rev