


Top Elevation
(Plan)

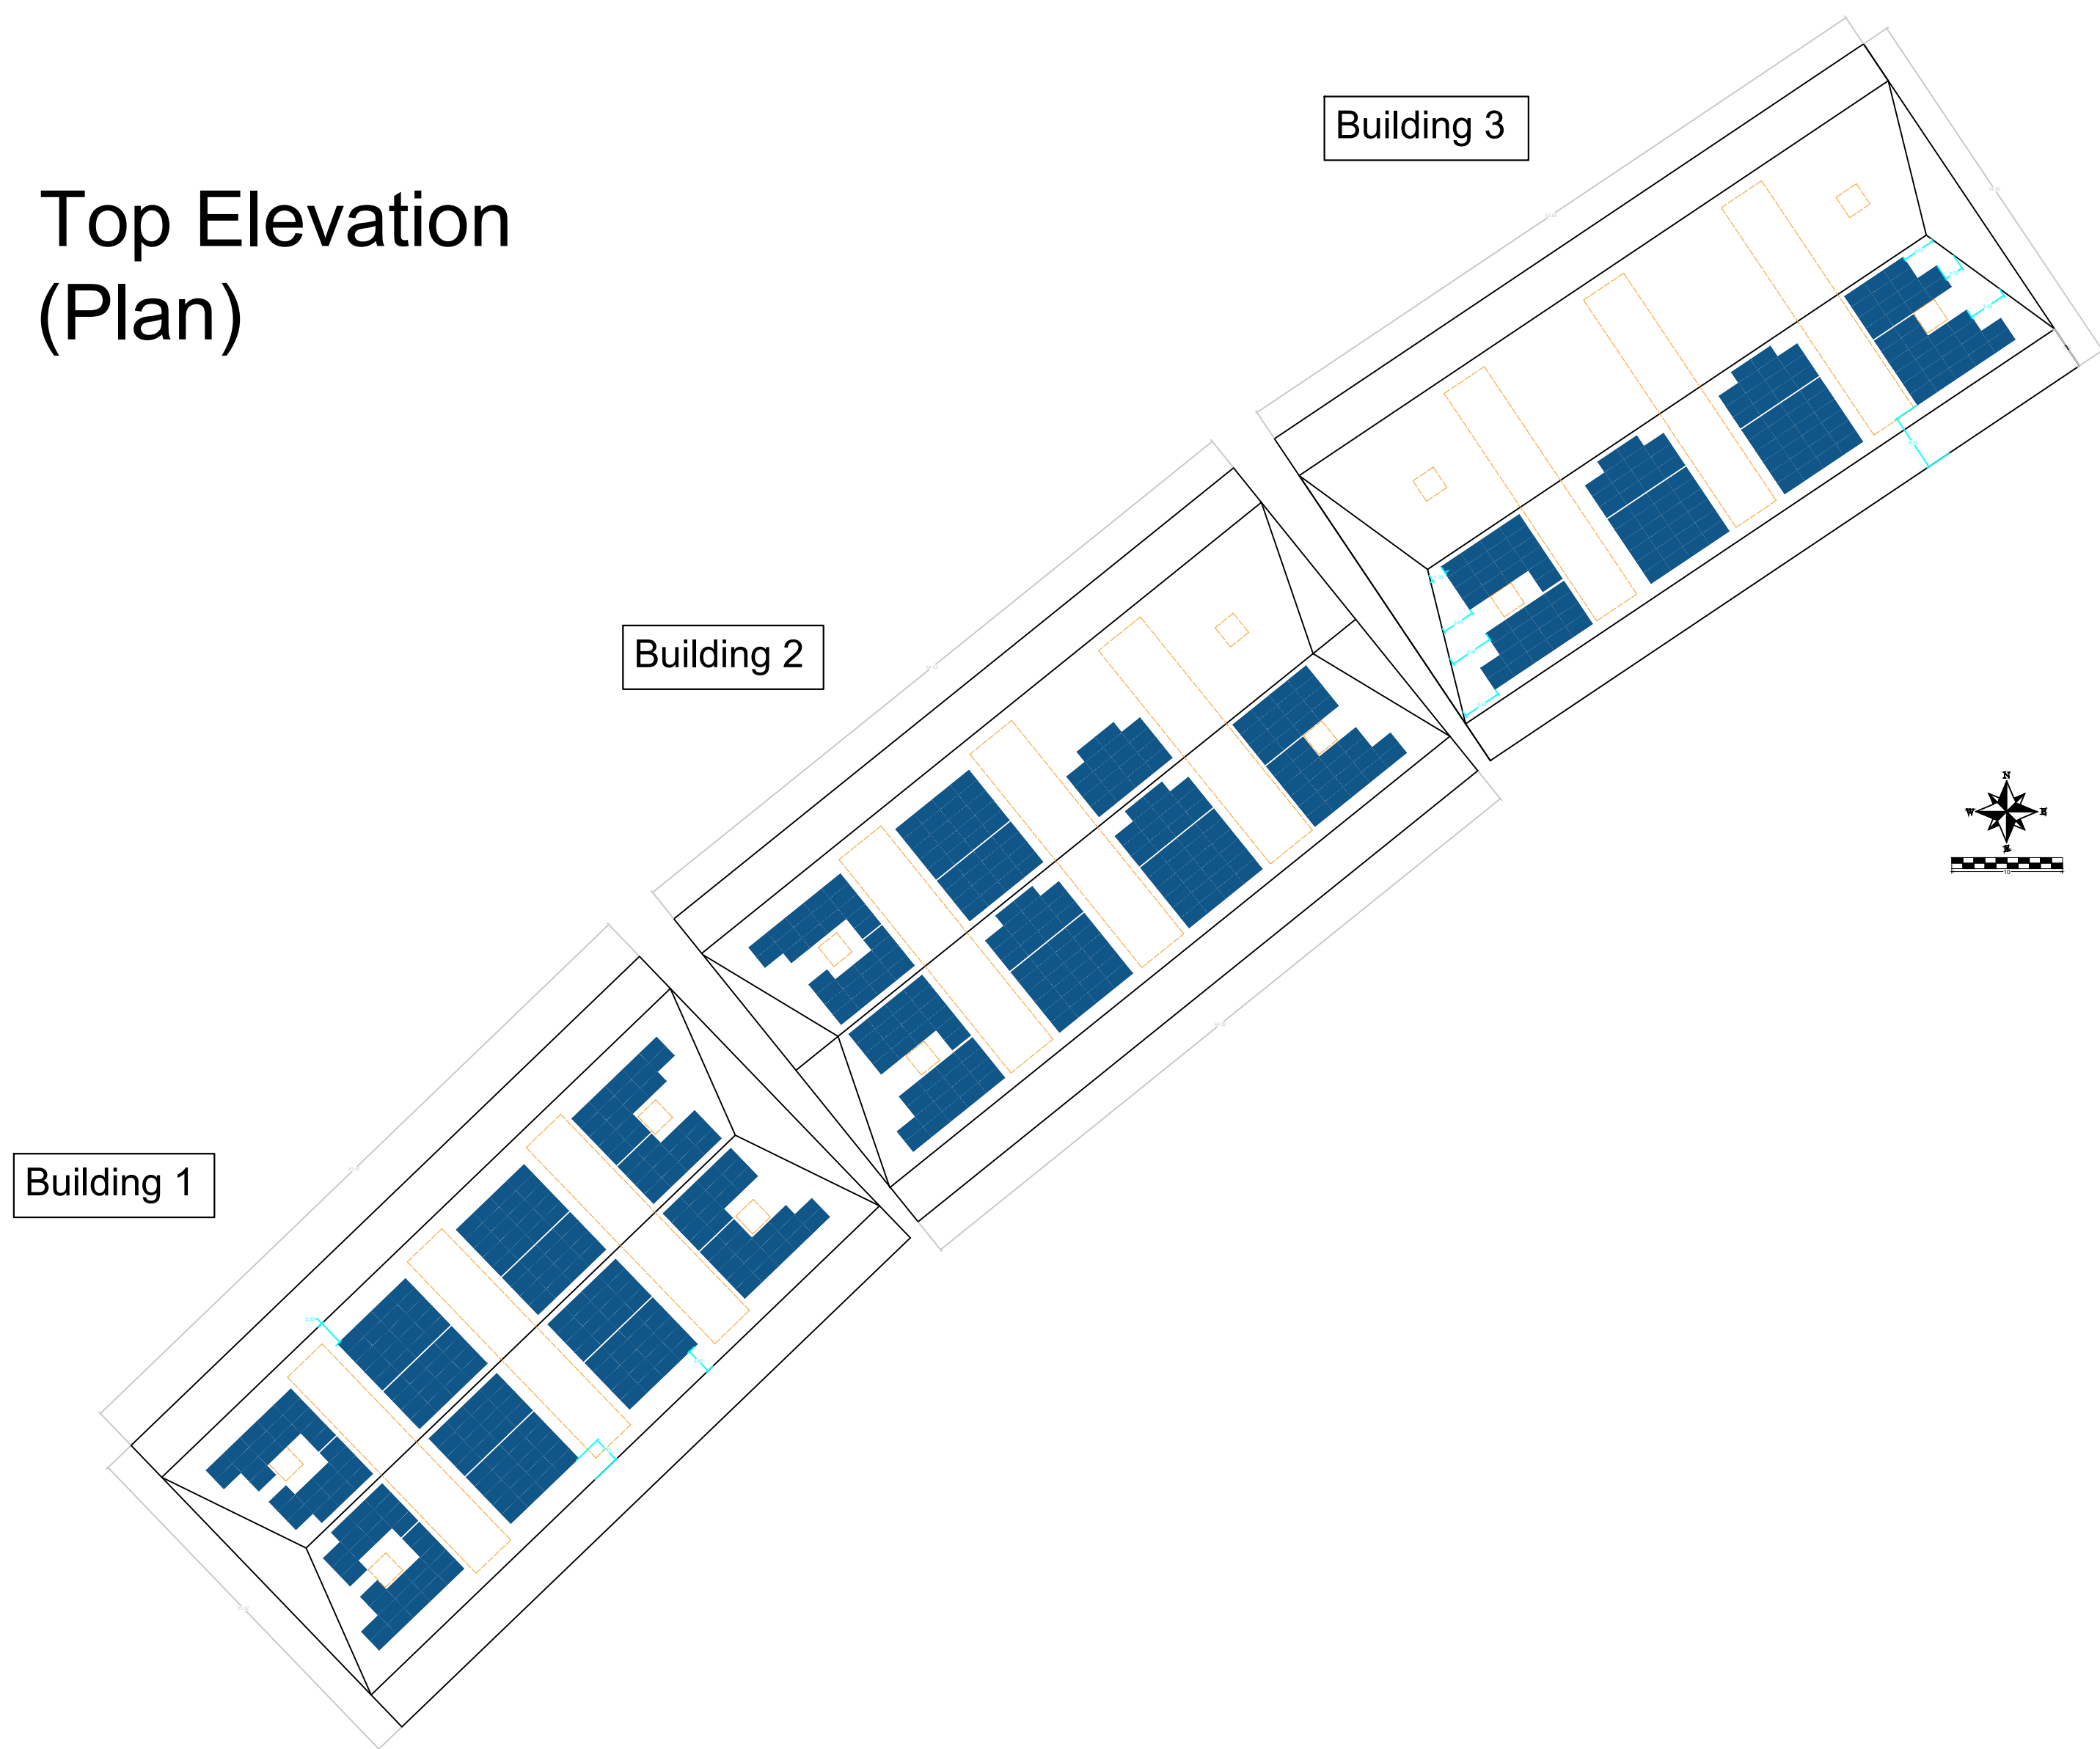

Roof Pitch: 40 & 12 Degrees
Eaves Height: 3.40 Meters
Roof Type: Trapezoidal & Flat
Inverter Location: TBC
Permanent Roof Access: TBC

COMPANY DETAILS



EDEN
GENERATION

EDEN GENERATION LTD

28 Queen Street, London, EC4R 1BB

Tel : 0345 257 0017

projects@edengeneration.co.uk

www.edengeneration.co.uk

(Company ID.13182727)

PROJECT KEY

Obstruction
position/dimensions

Module or array
position

Module or array
Dimension

Module or array
Dimension from edge

Building
Boundary

Building
Dimensions

PROJECT DETAILS

David Lloyd Northwood

Duck's Hill Rd

Northwood

HA6 2DR

United Kingdom

PROJECT DESCRIPTION

TOTAL POWER:	325 kWp
No. of MODULES:	650
MODULE DETAILS:	JA Solar JAM66S30 500/MR
INVERTERS:	TBC

ELEVATIONS

DESCRIPTION:	Top Elevation (Plan)
DRAWING No.	
DESIGNED by:	Adam Rutherford
APPROVED by:	Dan T.
Date:	28/07/2023
ISSUE:	V1
SCALE:	On Drawing
	1:500 @A1

©

ALL RIGHTS RESERVED BY EDEN GENERATION LTD