


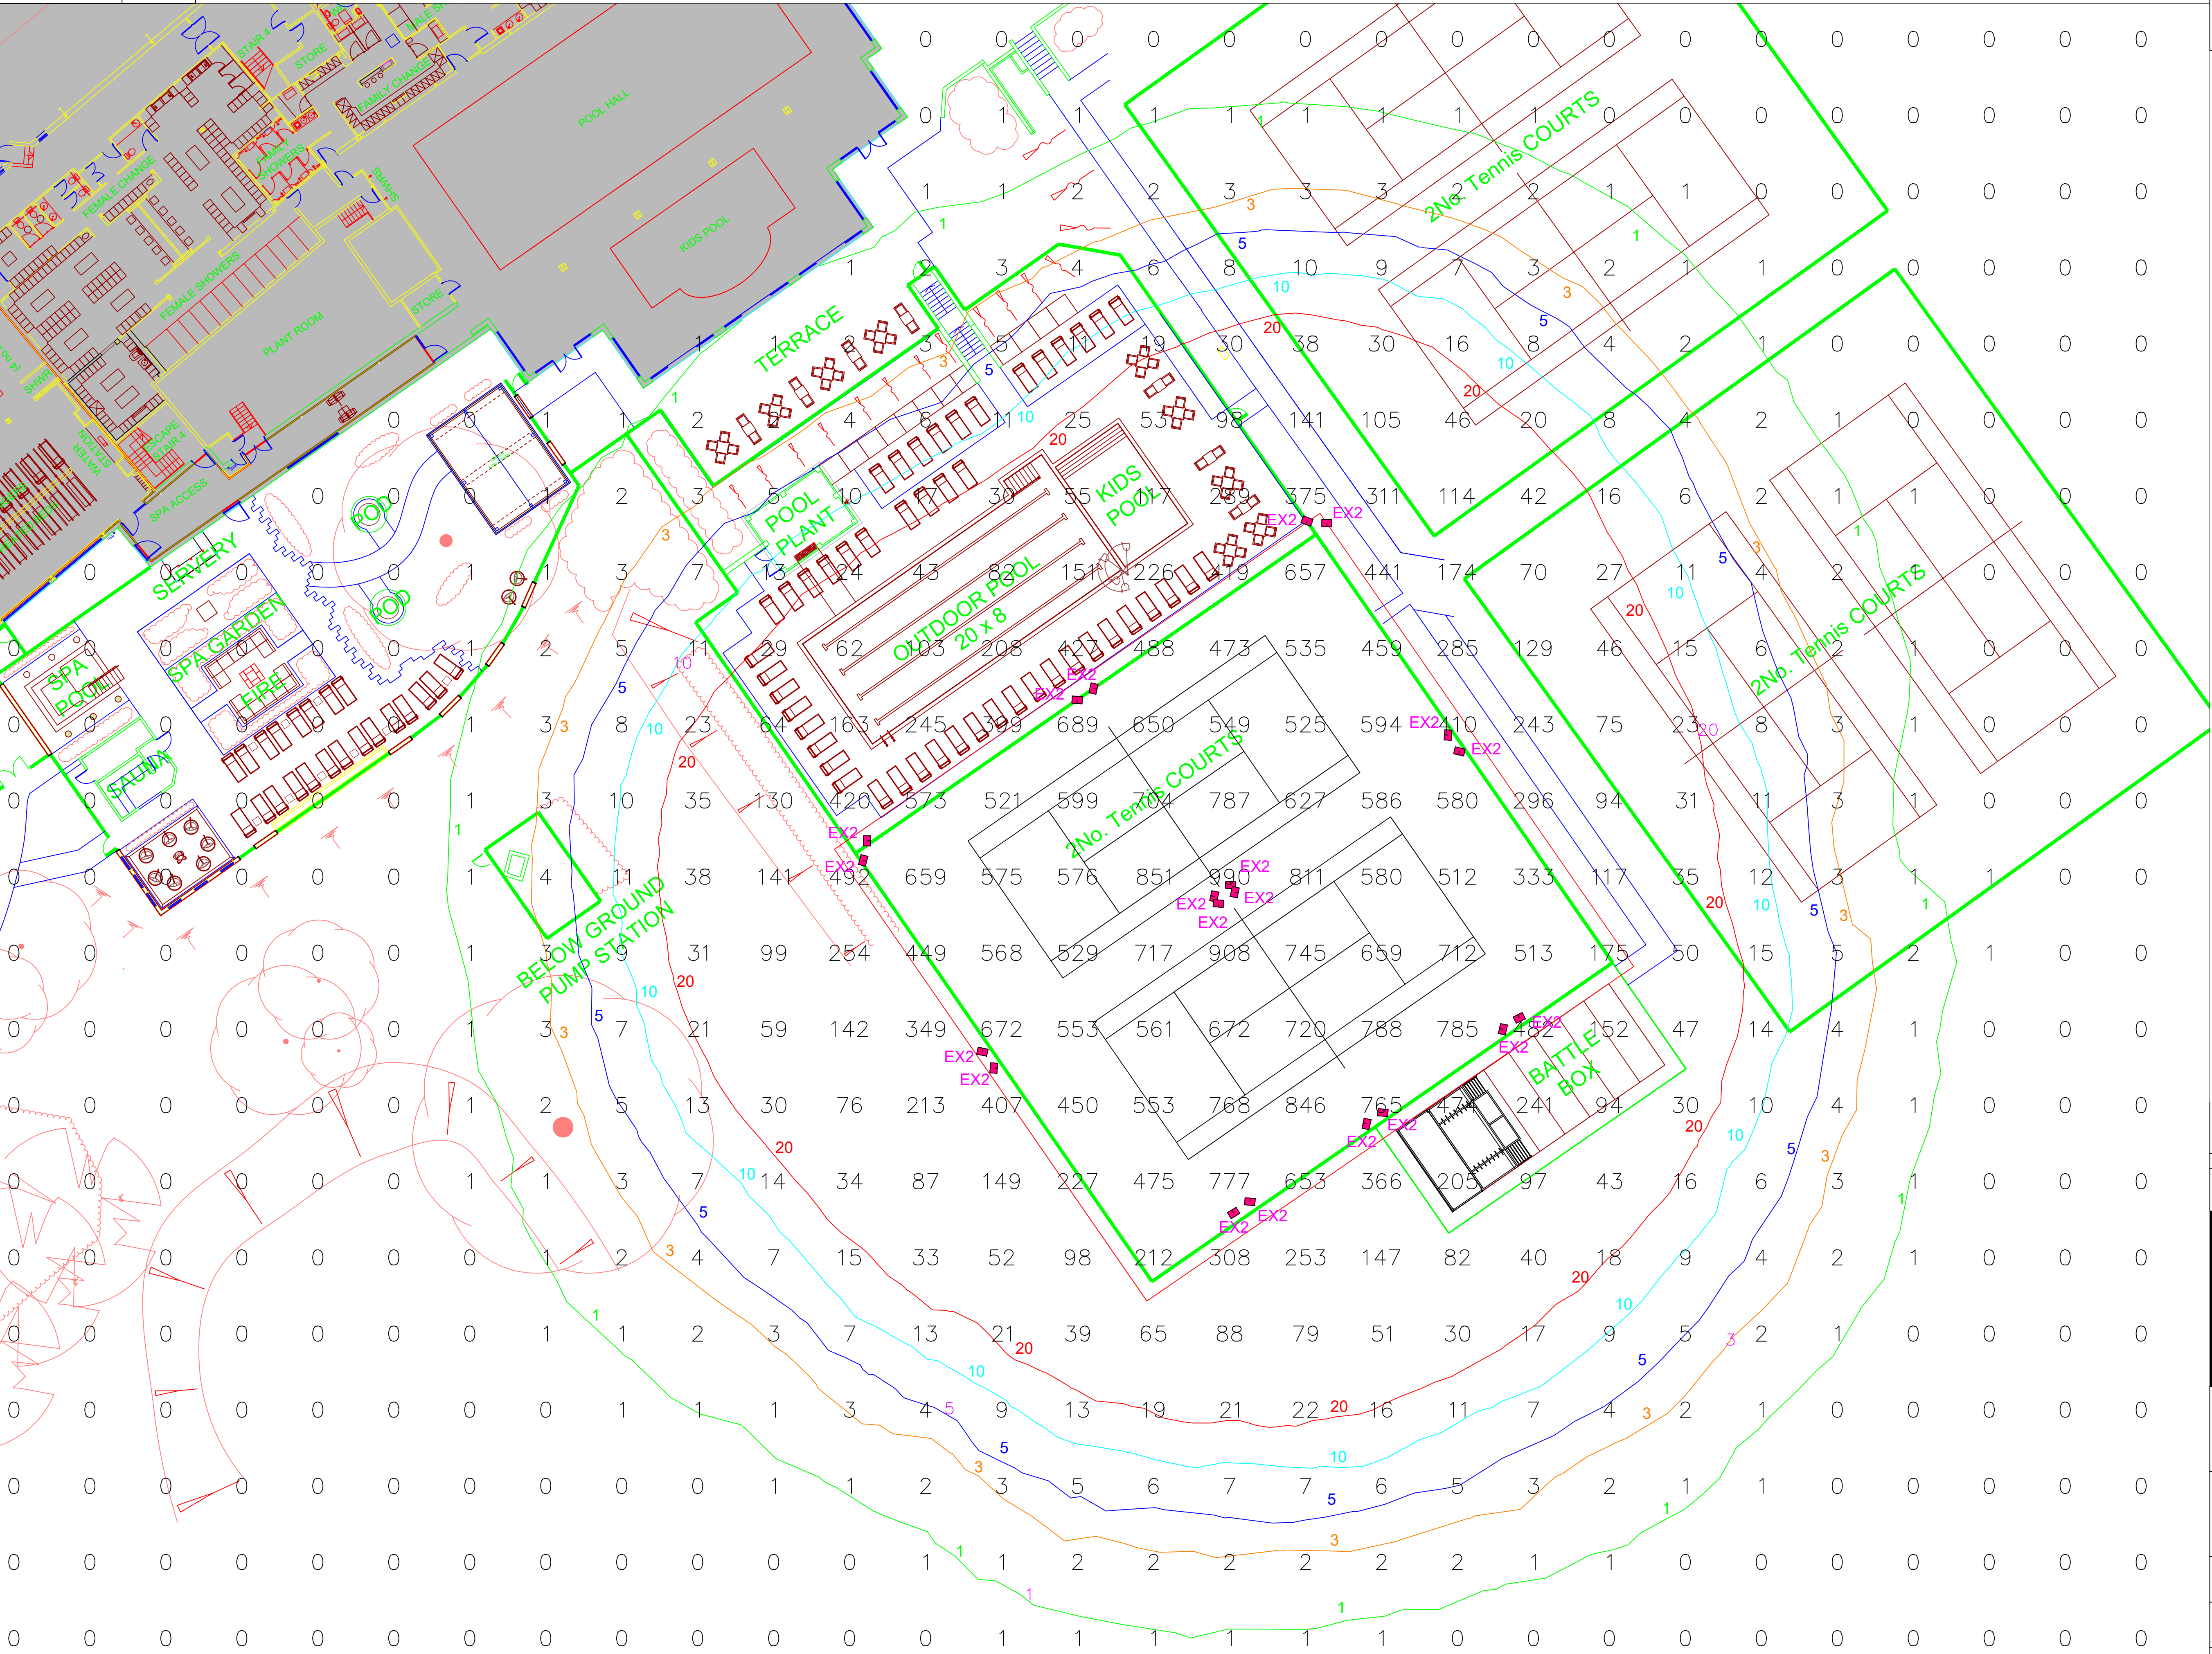

THIS DRAWING IS BASED ON ARCHITECTS DRAWING No.

DWG:

DO NOT SCALE OFF THIS DRAWING. ALL DIMENSIONS MUST BE CHECKED ON SITE WHERE POSSIBLE.
THIS DRAWING MUST NOT BE REPRODUCED IN WHOLE OR PART WITHOUT WRITTEN CONSENT.

LUMINAIRE EX2 - 4 NUMBER PER COURT
600W MH FLOODLIGHTS POSITIONED ON 8M COLUMNS.
TWIN HEAD ARRANGEMENT.
FLAT GLASS / ZERO° TILT ANGLE MOUNTING POSITION.
5000K.

NOTES:
FLOOR LEVEL ILLUMINANCE VALUES DON'T CONSIDER VERTICAL BARRIERS SUCH AS SHRUBS, TREES, WALLS, FENCES ETC.

03 24 REVISION 1 - PADEL CANOPY REMOVED

DATE	DESCRIPTION	REV	BY

PLANNING

Unit E1
Nepshaw Lane South
Gildersome, Morley
Leeds
LS27 7JQ
T: 01132 534 290
F: 01132 534 076
E: info@elmbuildingsservices.co.uk
W: www.elmbuildingsservices.co.uk

Elm Building Service Engineers Ltd
Mechanical and Electrical Design & Build Contractors

PROJECT
DAVID LLOYD CLUBS
NORTHWOOD

DRAWING TITLE
EXISTING TENNIS COURTS
LIGHTING DESIGN INCLUDING LUX SPILL
ILLUMINANCE VALUES AND ISOLINE VALUES

SCALE	SIZE	DATE
1:200	A1	06.03.2025

DESIGN	DRAWN	CHECKED
LS	LS	LS

DRAWING NUMBER	REVISION
LS0807-DLC-N-EXT-DWG-P01	