


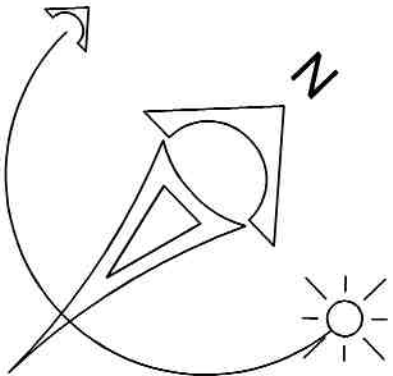

Approximate Site Area:
0.08902 Hectare

Total Parking: 7

Accommodation Schedule:

- Unit 1 - 2B 4p (92.6m²)
- Unit 2 - 2B 4p (77.5m²)
- Unit 3 - 2B 4p (78.5m²)
- Unit 4 - 2B 4p (93.2m²)
- Unit 5 - 2B 4p (103.4m²)
- Unit 6 - 1B 2p (61.6m²)
- Unit 7 - 1B 2p (70.3m²)

Amenity Space:
312.9sq m



Proposed Ground Floor Plan

engineeroom

CHALLENGE ORDINARY

EngineRoom

2 Cardinal Street

Ipswich

IP1 1LG

PLANNING

Client / Location:

1 Manor House Drive

Northwood

Drawing:

PROPOSED

GROUND FLOOR

Scale:

A1 @ 1:100

Date:

27-09-19

Drawn:

IB

Check:

PB

Job No:

ER1901006

Dwg No:

301

Rev:

B

© Engineeroom (Technical) Ltd. This file block is 100mm wide at full scale.

Do not scale. Work to figured dimensions only which should be verified on site.

Rev:

Date:

Details:

By:

Chk:

B

13.02.2020

Scale updated

EK

IB

A

08.01.2019

Updated events, area tags & area schedule

IB

PB